


TITLE  
**EXISTING SHOP FRONTAGE**

PROJECT  
**55 DARKES LANE  
POTTERS BAR  
EN6 1AE**

CLIENT  
**MR J DOAN**



SHOP FRONT ELEVATION

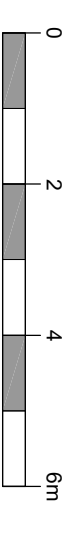

SCALE 1:100

**DESIGN QUARTER (UK) LTD**  
ARCHITECTURAL DESIGN CONSULTANTS



ADMIRAL'S OFFICES THE HISTORIC DOCKYARD  
CHATHAM KENT ME4 4TZ  
T : 01634 832000

DWG NO.  
**2064/PL/03**