



Landscape Plan*

Queen Mary Hospital CDC

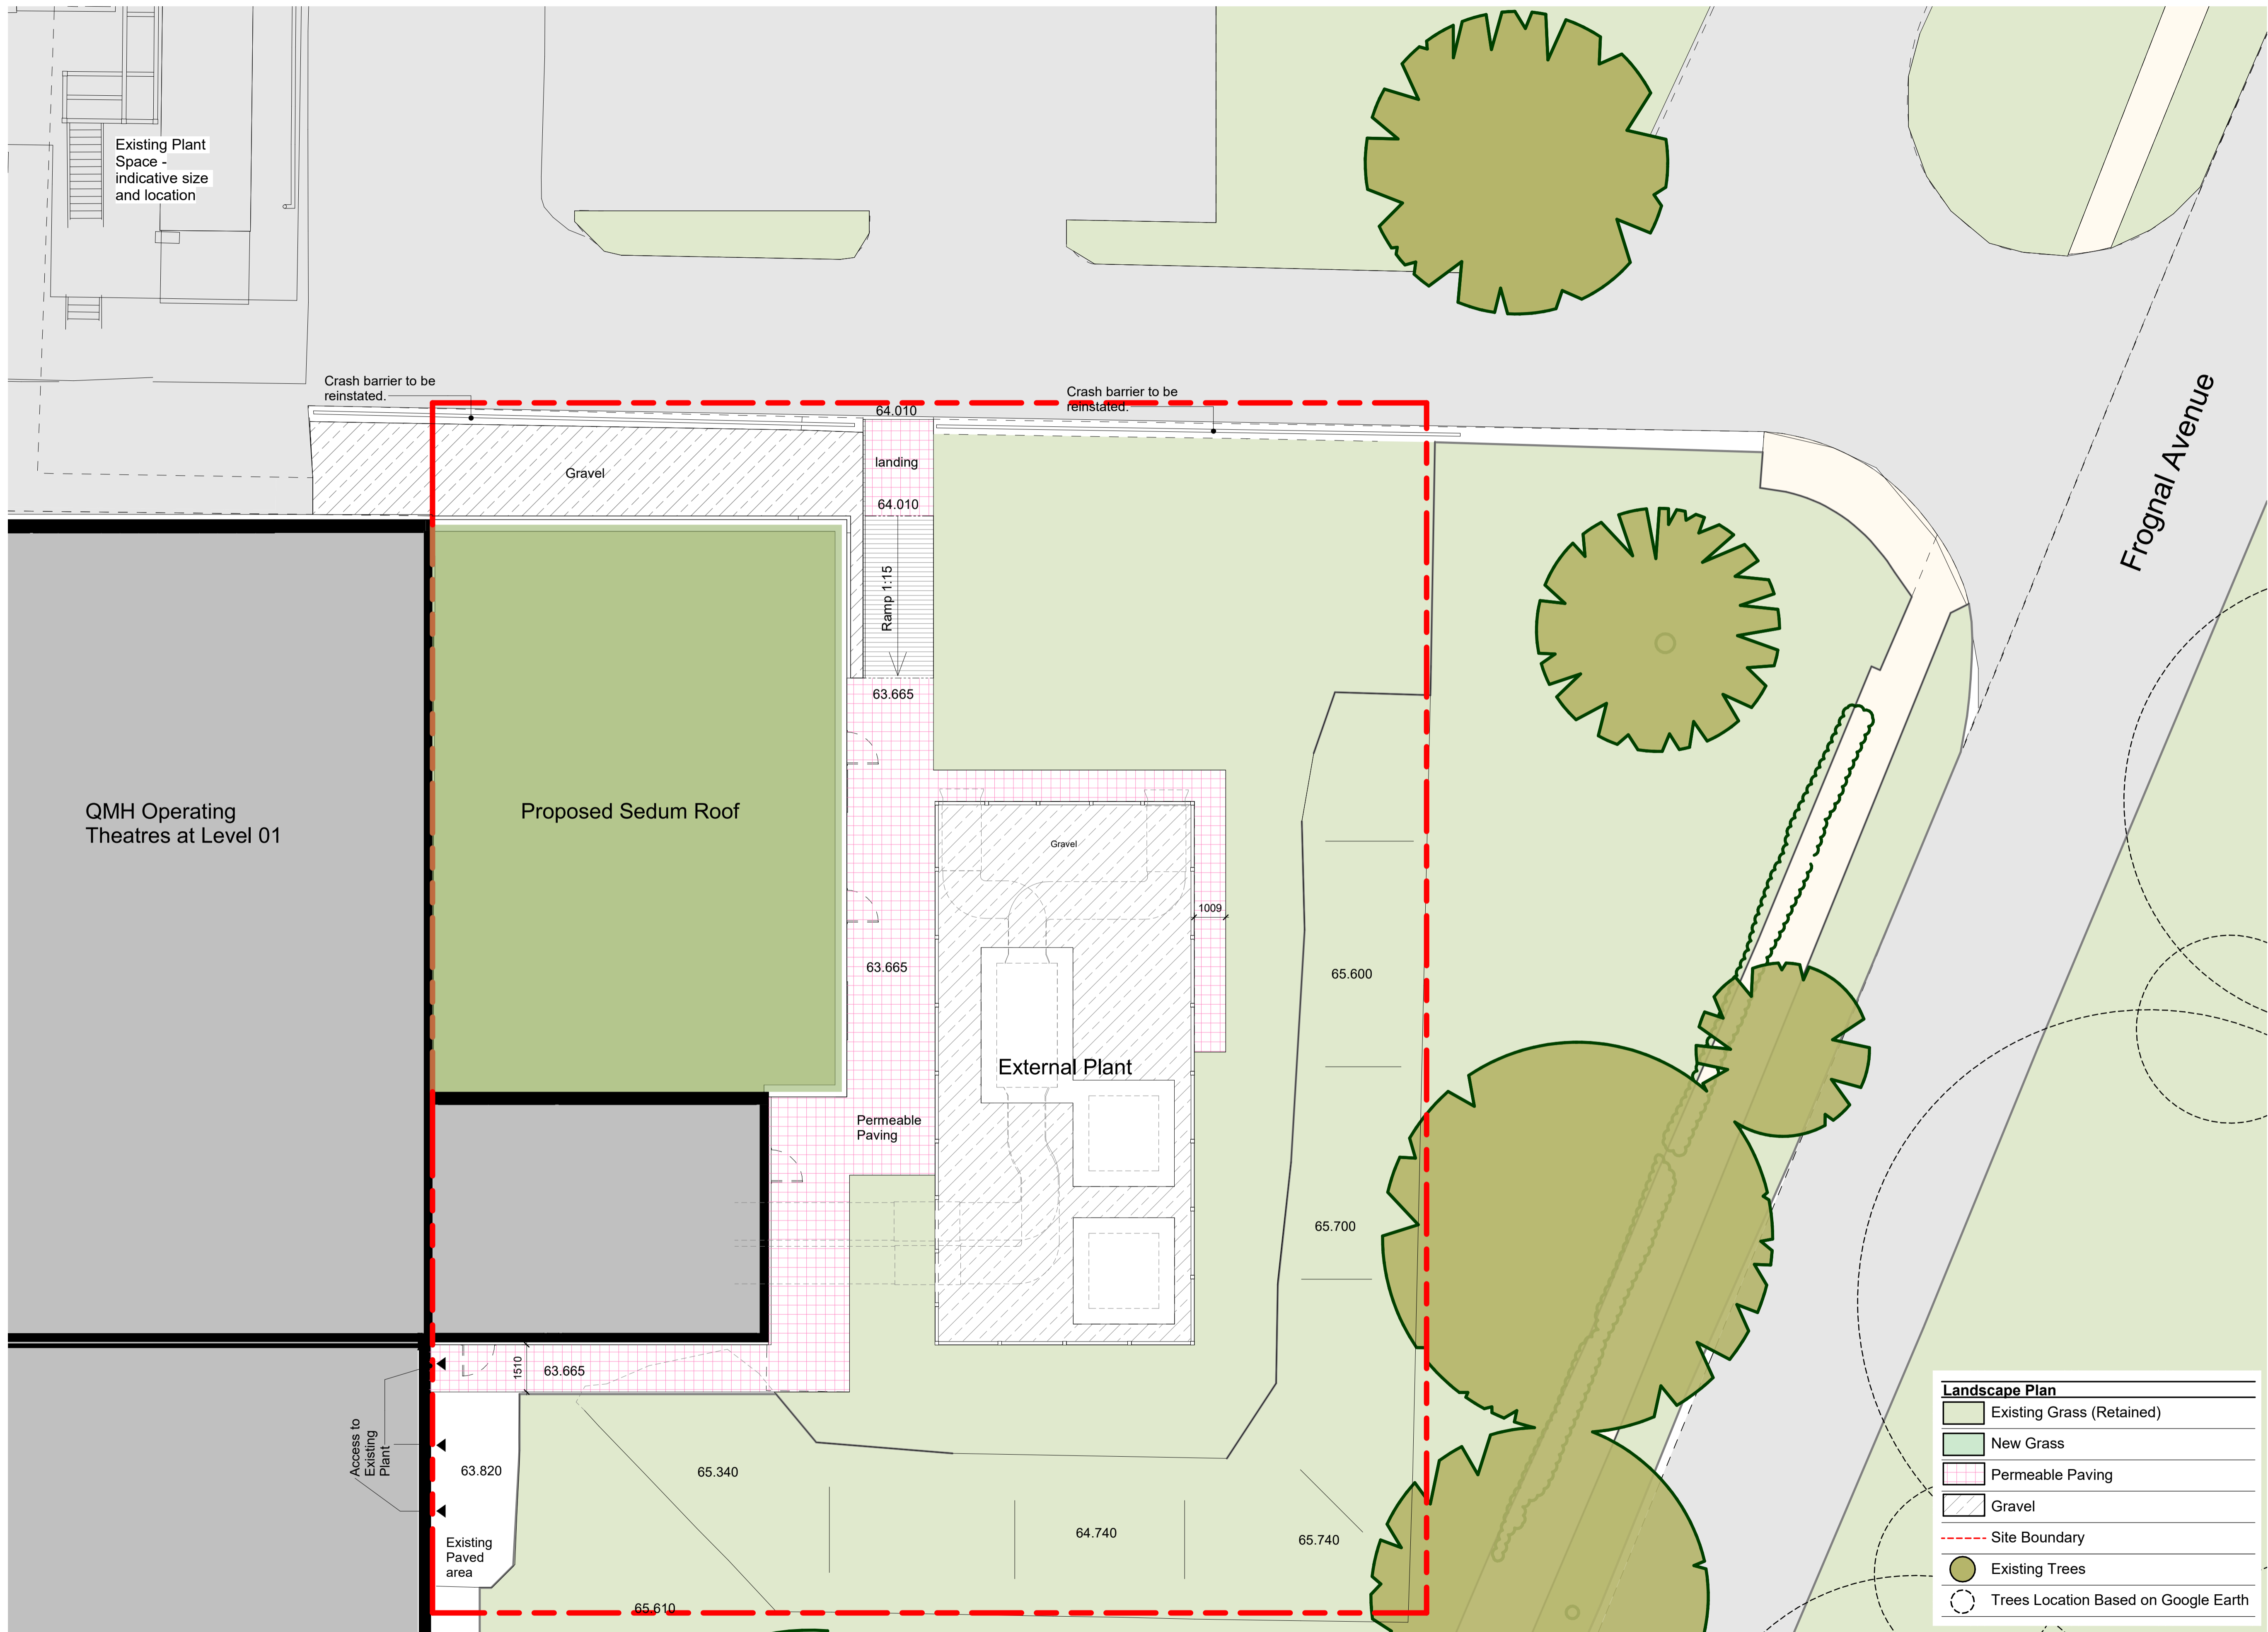

Key

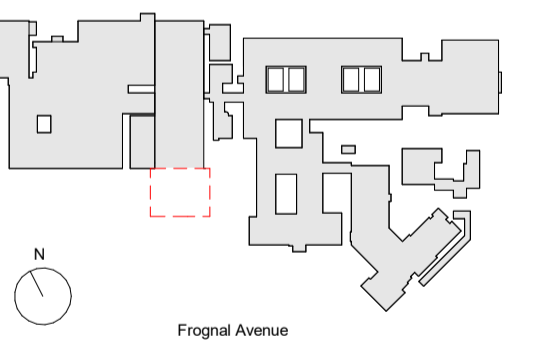


Revision Schedule

P1	Issued for Planning Review 01	06/11/23
P2	Planning Package submission	17/11/23
P3	Site Boundary Changed	13/12/23

Landscape Plan	
	Existing Grass (Retained)
	New Grass
	Permeable Paving
	Gravel
	Site Boundary
	Existing Trees
	Trees Location Based on Google Earth

DO NOT SCALE OFF DRAWINGS
REPORT ALL DISCREPANCIES
CHECK ALL DIMENSIONS ON SITE

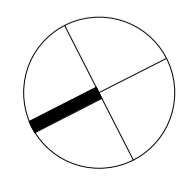

0 5 10 m

1:100 (@ A1)

© Copyright Murphy Philipps 2021
Prepared using Revit 2018

Planning

Landscape Plan*
at
Queen Mary Hospital CDC
for
Lewisham and Greenwich NHS Trust

MURPHY PHILIPPS

QMH CDC - MP - XX - 01 - DR - A - 01012
REV:P3 -13/12/23
Scale: As indicated @ A1
MPA project number.: 3372
16 Wenlock Road Tel: 020 7490 8008
London, N1 7TA Fax: 020 7490 8778