



Proposed Sections*

Queen Mary Hospital CDC

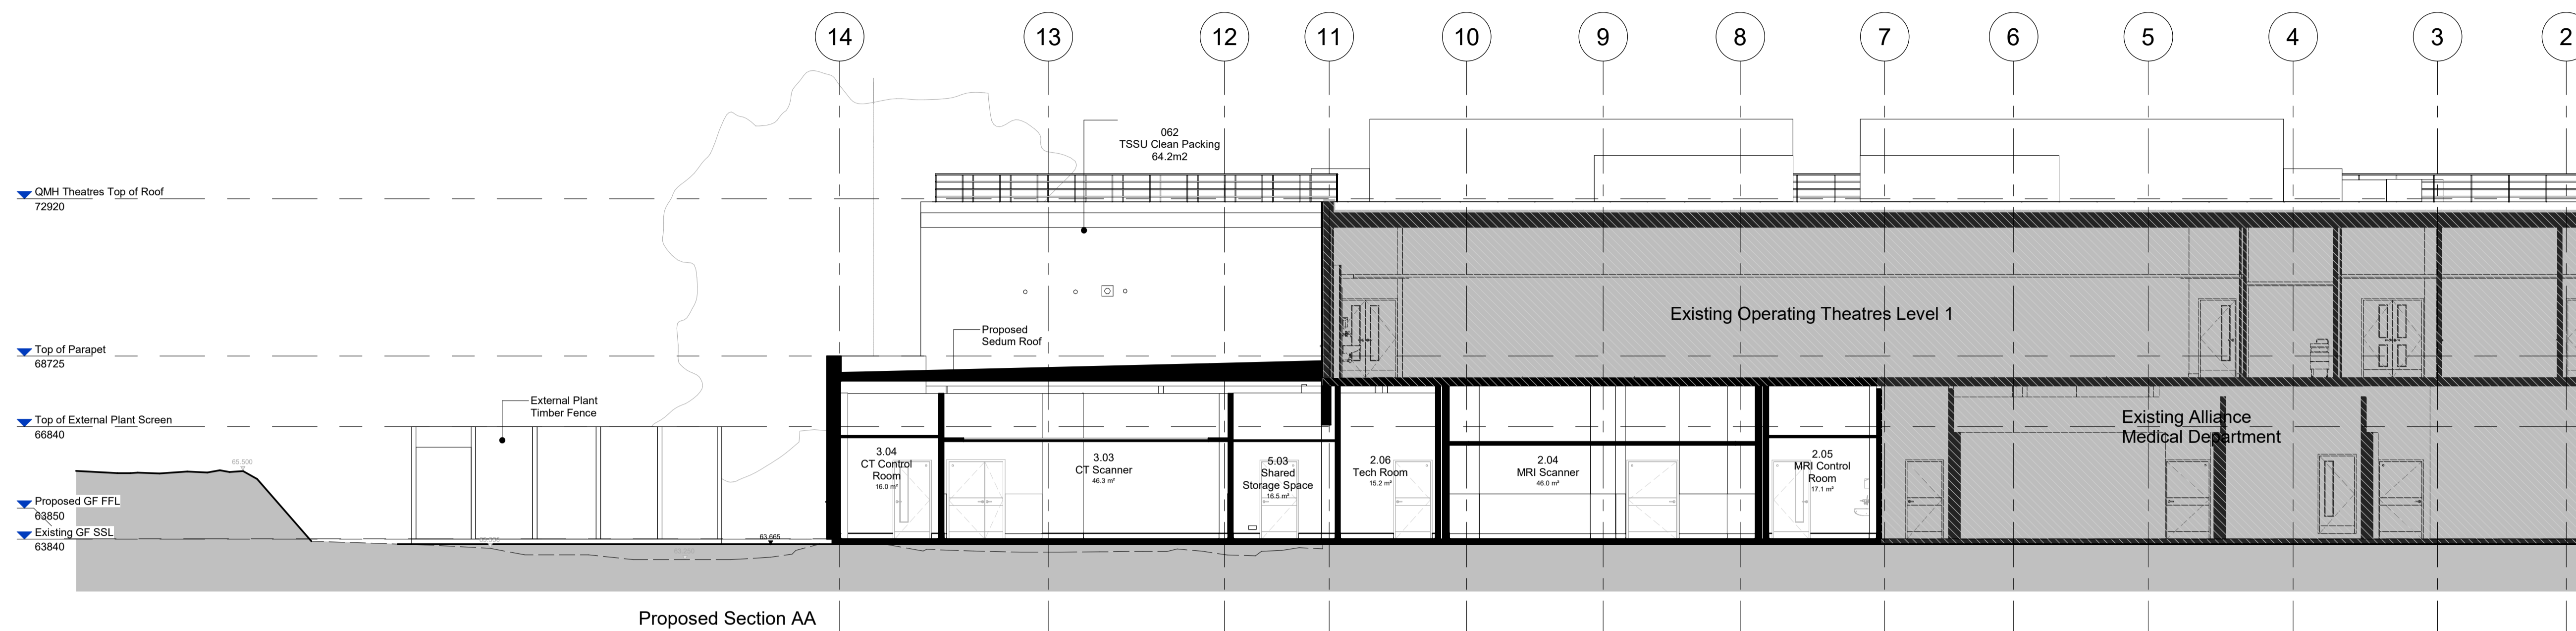


Proposed Section AA

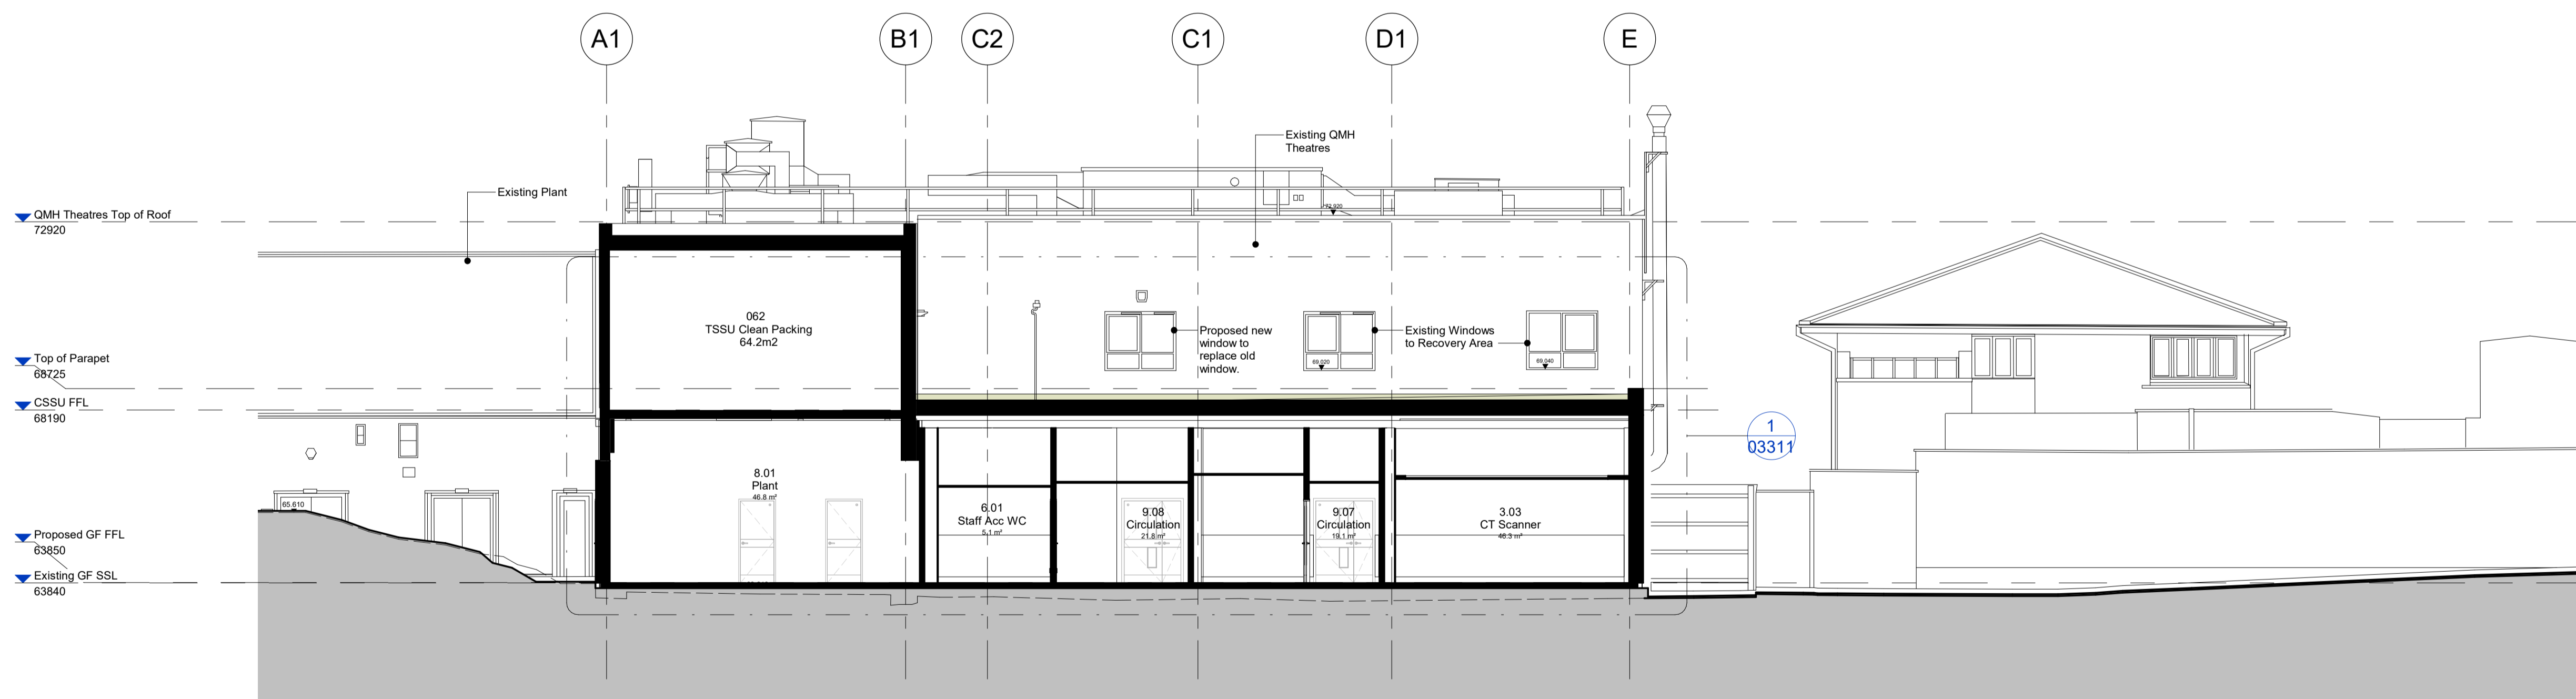

Proposed Section BB


Key

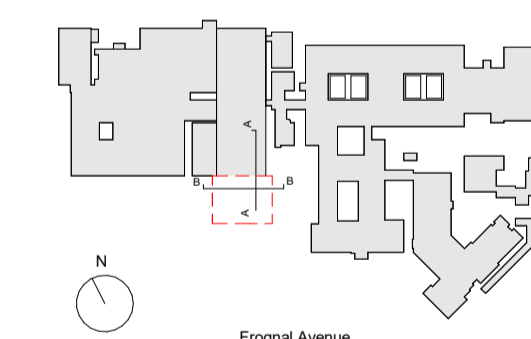

Revision Schedule

P1	Issued for Information	25/09/23
P2	Issued for Planning Review 01	06/11/23
P3	Planning Package submission	17/11/23
P4	Site Boundary Changed	13/12/23

DO NOT SCALE OFF DRAWINGS
REPORT ALL DISCREPANCIES
CHECK ALL DIMENSIONS ON SITE

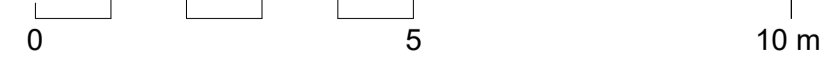

1:100 (@ A1)

© Copyright Murphy Philipps 2021
Prepared using Revit 2018

Planning

Proposed Sections*
at
Queen Mary Hospital CDC
for
Lewisham and Greenwich NHS Trust

MURPHY PHILIPPS

QMHC CDC - MP - XX - XX - DR - A - 03300

REV: P4 - 13/12/23
Scale: As indicated @ A1

MPA project number.: 3372
16 Wenlock Road Tel: 020 7490 8008
London, N1 7TA Fax: 020 7490 8778