



Existing Sections* Queen Mary Hospital CDC

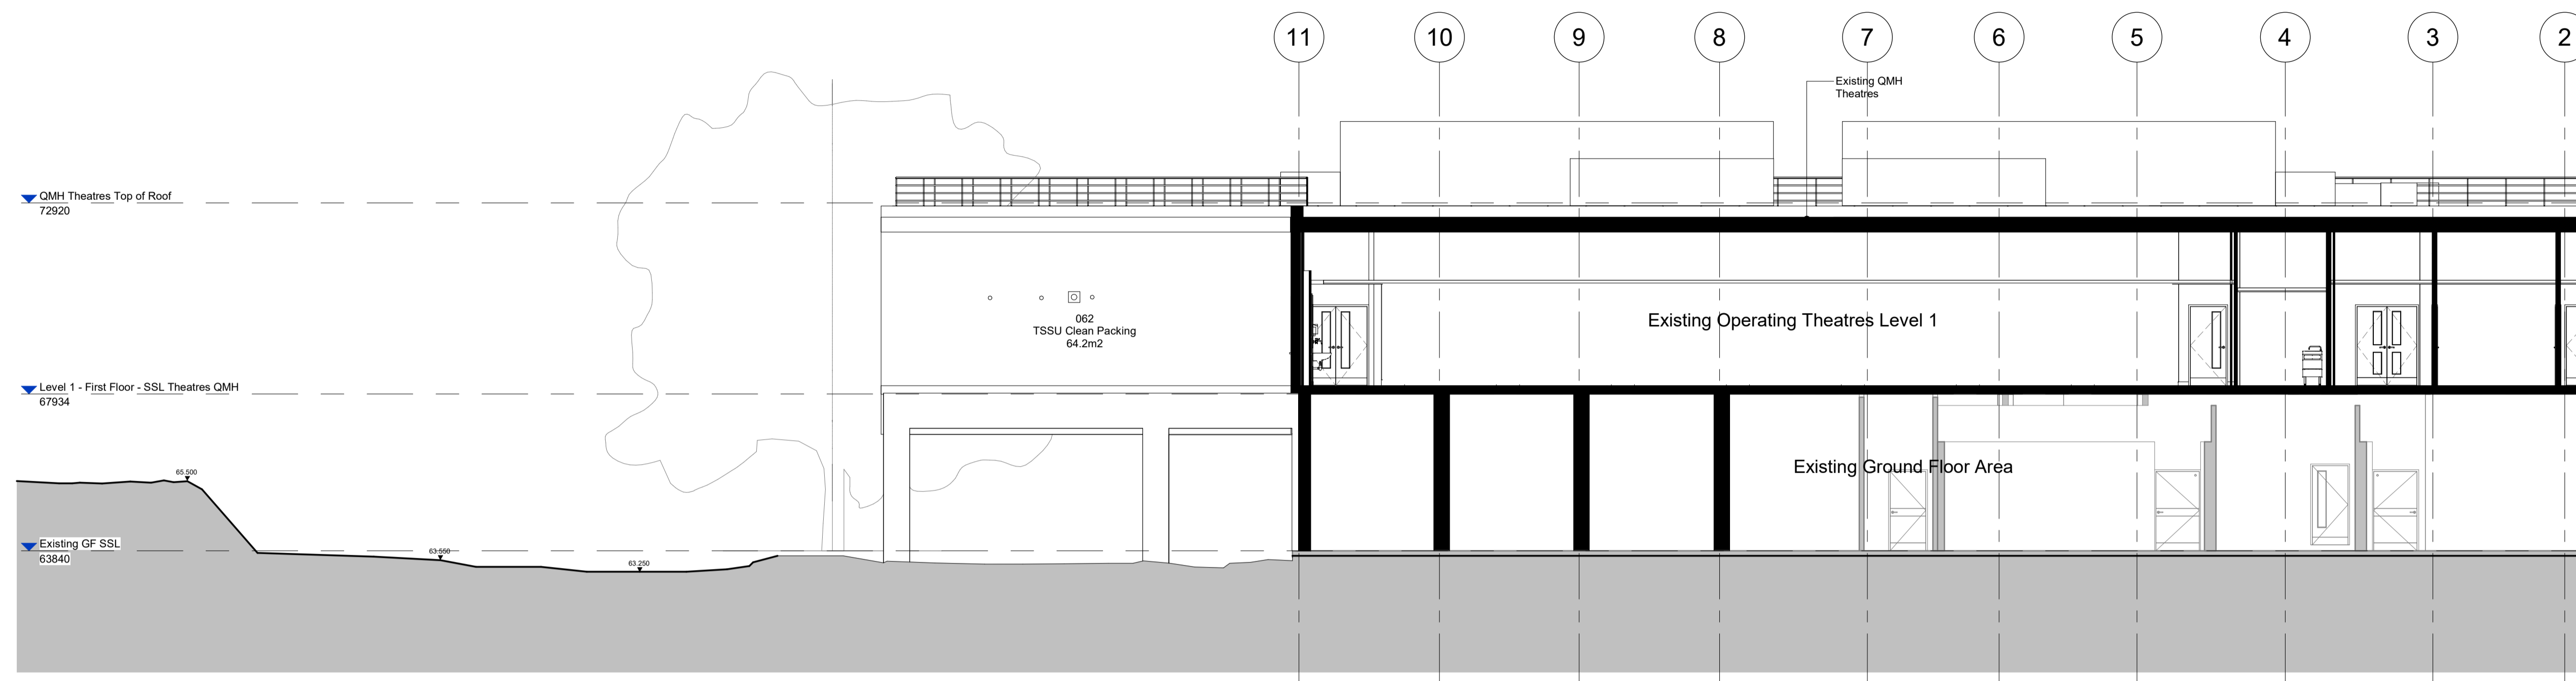


Existing Site Section AA

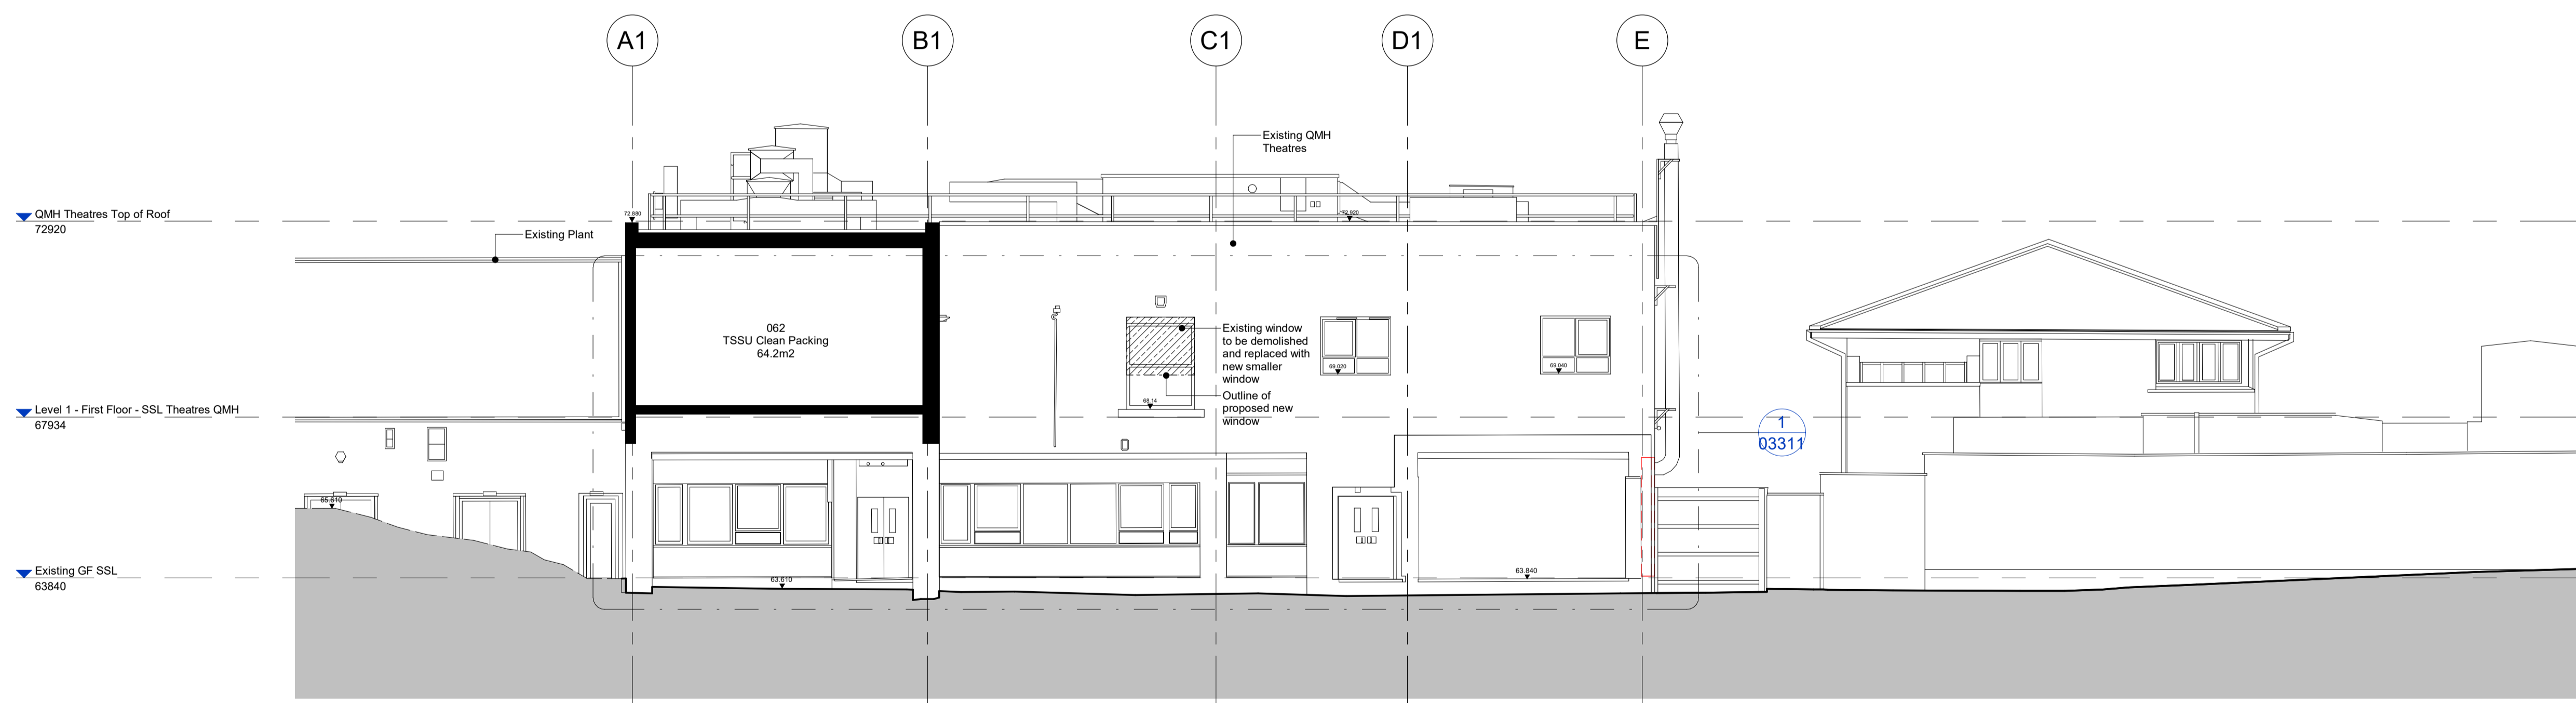

Existing Section BB


Key

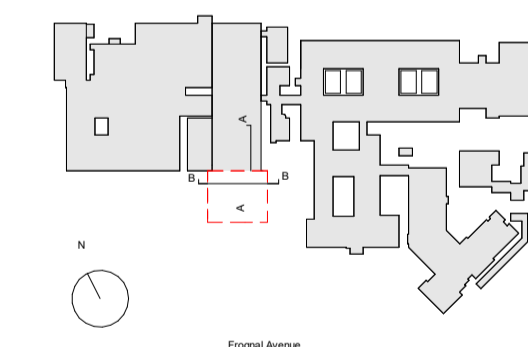

Revision Schedule

Revision	Description	Date
P1	First Issue	30/11/21
P2	Issued for Planning Review 01	06/11/23
P3	Planning Package submission	17/11/23
P4	Site Boundary Changed	13/12/23

DO NOT SCALE OFF DRAWINGS
REPORT ALL DISCREPANCIES
CHECK ALL DIMENSIONS ON SITE

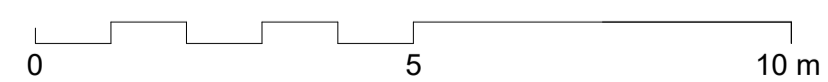

1:100 (@ A1)

© Copyright Murphy Philipps 2021
Prepared using Revit 2018

Planning

Existing Sections*
at
Queen Mary Hospital CDC
for
Lewisham and Greenwich NHS Trust

MURPHY PHILIPPS

QMh CDC - MP - XX - XX - DR - A - 00070

REV:P4 -13/12/23
Scale: As indicated @ A1

MPA project number.: 3372
16 Wenlock Road Tel: 020 7490 8008
London, N1 7TA Fax: 020 7490 8778