


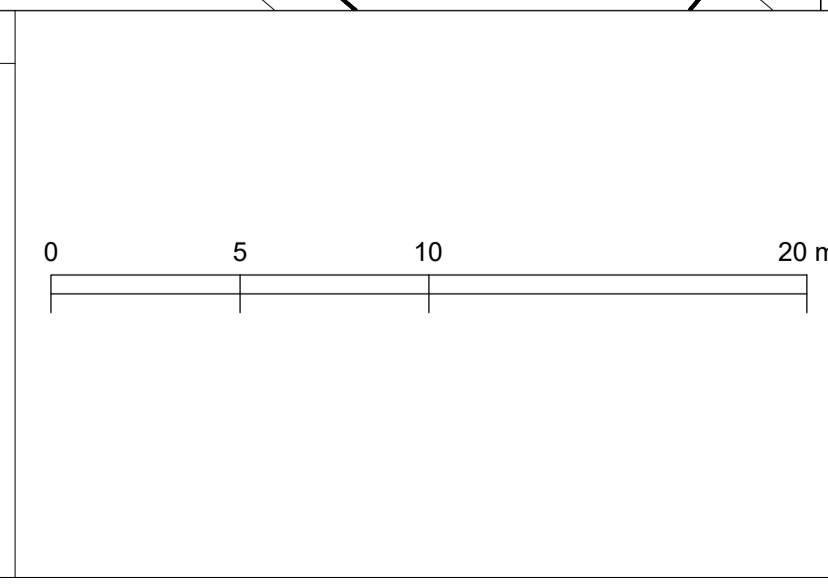

KEY
APPLICATION SITE

REV	DATE	DESCRIPTION



CLIENT:	
STRUCTURAL ENGINEER:	-
M.E.P. ENGINEER:	-

NOTE

- Do not scale from this drawing
- All dimensions to be checked on site by the contractor and such dimensions to be their responsibility.
- Report all drawings errors, omissions, and discrepancies to the architect.
- This document may be issued in an uncontrolled CAD format to enable others to use it as background information to make alterations and/or additions. In that instance the file will be accompanied by a PDF version. It is for those making such alterations and additions to ensure that they make use of current background information. WRA Ltd Accepts no liability for any such alterations or additions to the background information or arising out of changes to background information which occur prior to alterations or additions being made.

LOCATION

13 KNOLL ROAD
SIDCUP, DA14 4QT

WHITE RED ARCHITECTS
45 Charlotte Road
London
EC2A 3PD
TEL: 020 7859 4521
whitered.co.uk

PROJECT NAME:
KNOLL ROAD

DRAWING TITLE:
BLOCK PLAN

DRAWN	CHECKED	SCALE @A1	STATUS
FB	JH	1:200	PLANNING

PROJECT NO: **5479** ZONE: - TYPE: - SHEET NO: **00_P050** REVISION: /

NOT FOR CONSTRUCTION

PROJECT NO.	ZONE	TYPE	SHEET NO.	REVISION
5479	-	-	00_P050	/