




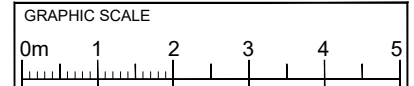


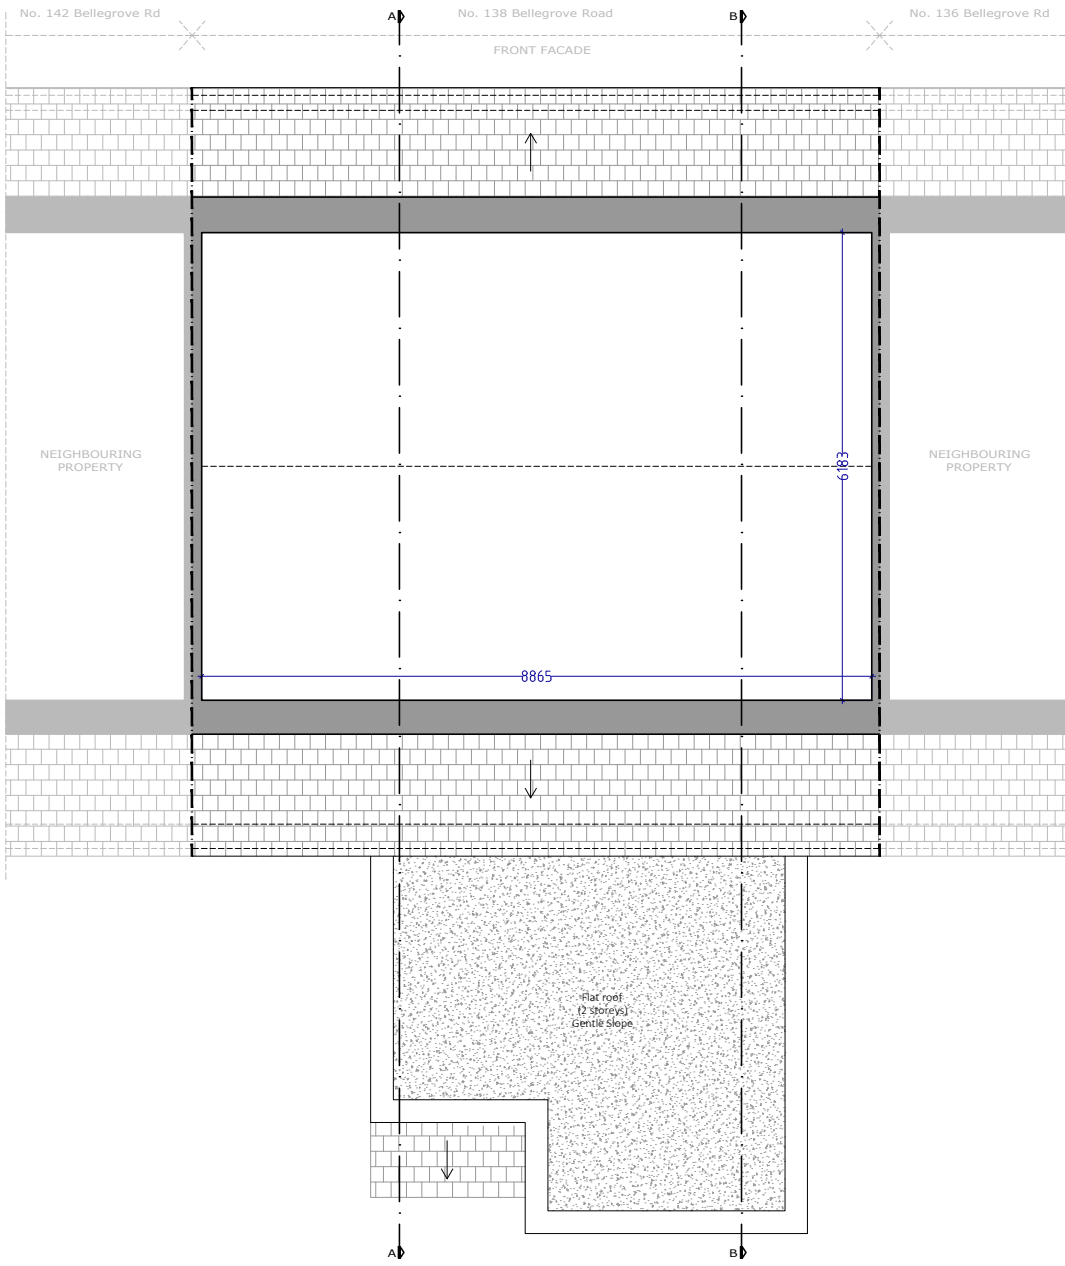


PLEASE NOTE


1. All dimensions to be verified on site.
2. All dimensions are in millimetres.
3. No work shall commence until all approvals and agreements have been obtained. These include, Planning, Building Regulations, Thames Water and Party Wall.
4. The Copyright of this drawing belongs to Projection Architects Ltd.



- NOTES:**
-  EXISTING WALL
 -  DEMOLISHED WALL
 -  PROPOSED NEW CAVITY WALL
 -  PROPOSED STUD WALL
 -  PROPOSED INTERNAL BLOCK WALL
 -  PROPOSED EXTERNAL TIMBER WALL
 -  BOUNDARY LINE



EXISTING LOFT FLOOR

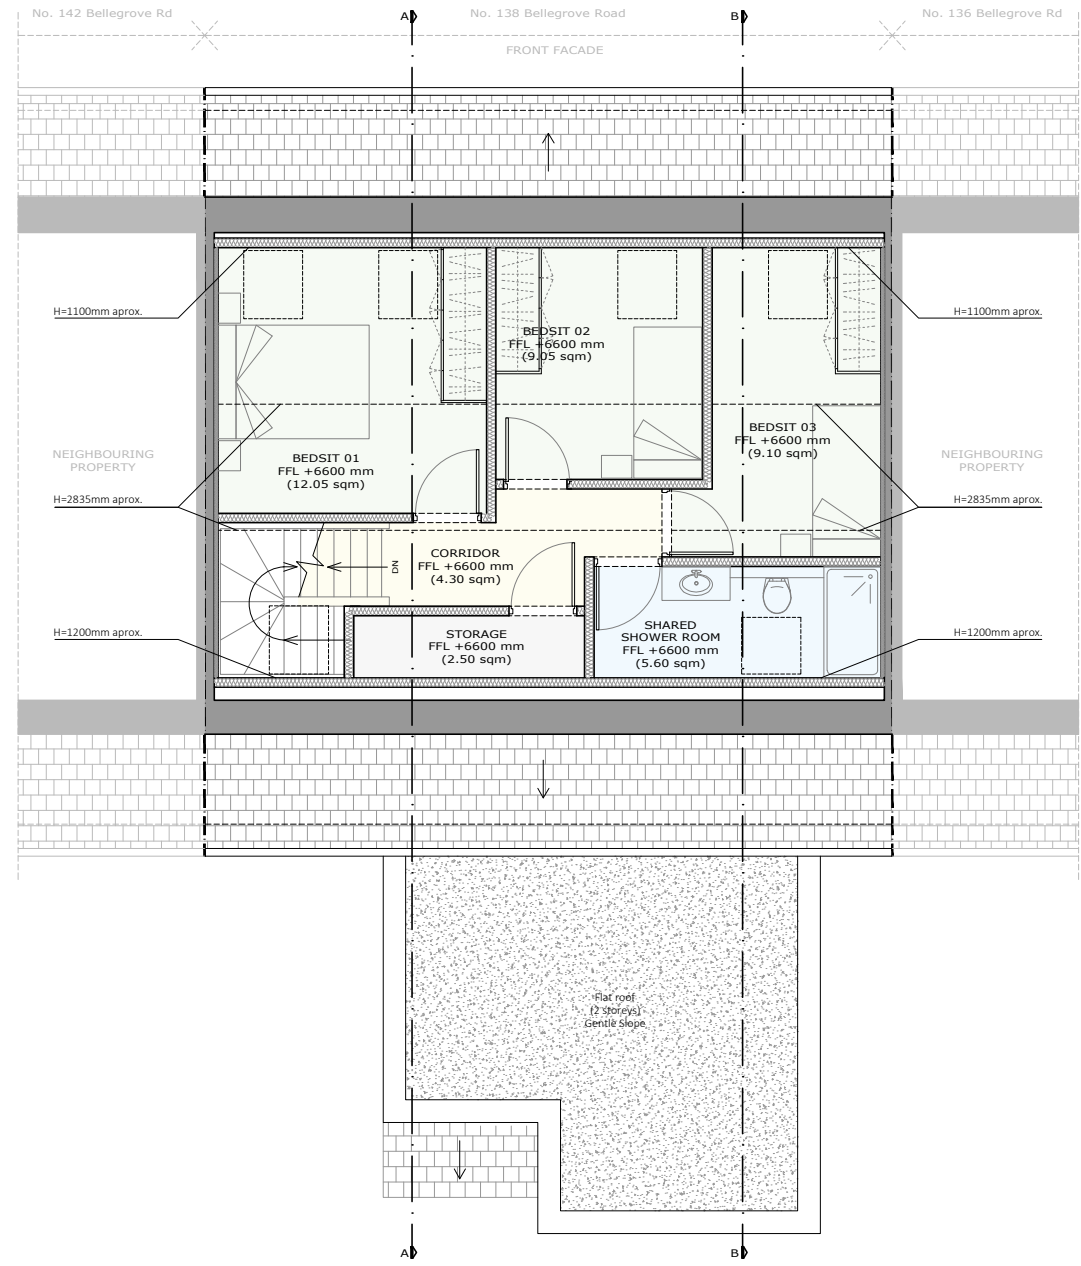

PROPOSED LOFT FLOOR

PROJECT
CHANGE OF USE TO
RESIDENTIAL

ADDRESS
138-140 Welling High Street
WELLING
DA16 1TJ

CLIENT

TITLE
Existing & Proposed
Loft Floor

DATE 21/12/2023 **PROJECT NUM:** P-23.016

SCALE 1/100 (@ A3) **DRAWING NUM:**

REV. E **STATUS** PL **A-03**