






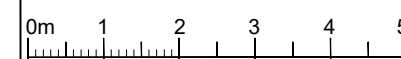


PLEASE NOTE

1. All dimensions to be verified on site.
2. All dimensions are in millimetres.
3. No work shall commence until all approvals and agreements have been obtained. These include, Planning, Building Regulations, Thames Water and Party Wall.
4. The Copyright of this drawing belongs to Projection Architects Ltd.

GRAPHIC SCALE




NOTES:

-  EXISTING WALL
-  DEMOLISHED WALL
-  PROPOSED NEW CAVITY WALL
-  PROPOSED STUD WALL
-  PROPOSED INTERNAL BLOCK WALL
-  PROPOSED EXTERNAL TIMBER WALL
-  BOUNDARY LINE




EXISTING FRONT ELEVATION

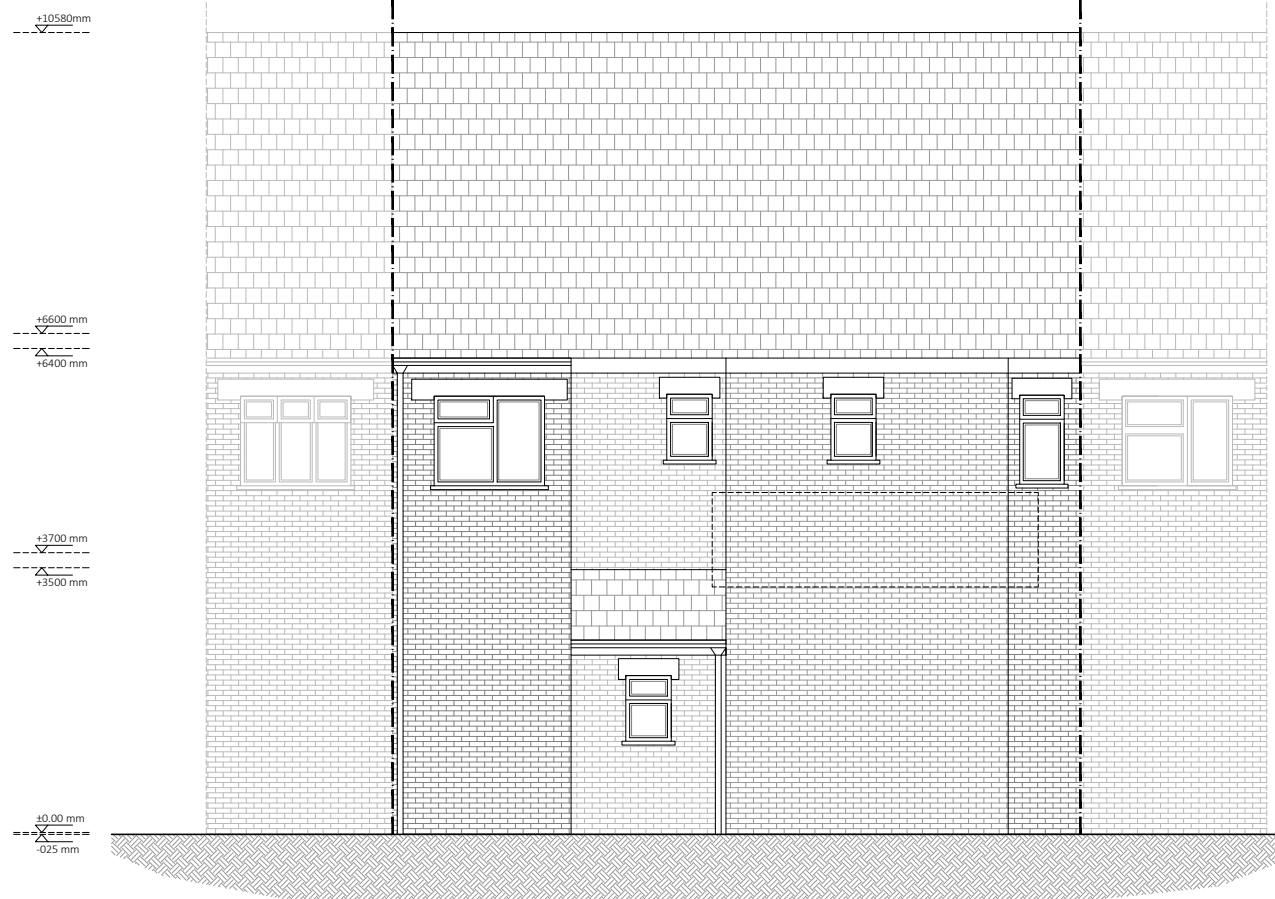

EXISTING REAR ELEVATION



PROPOSED FRONT ELEVATION

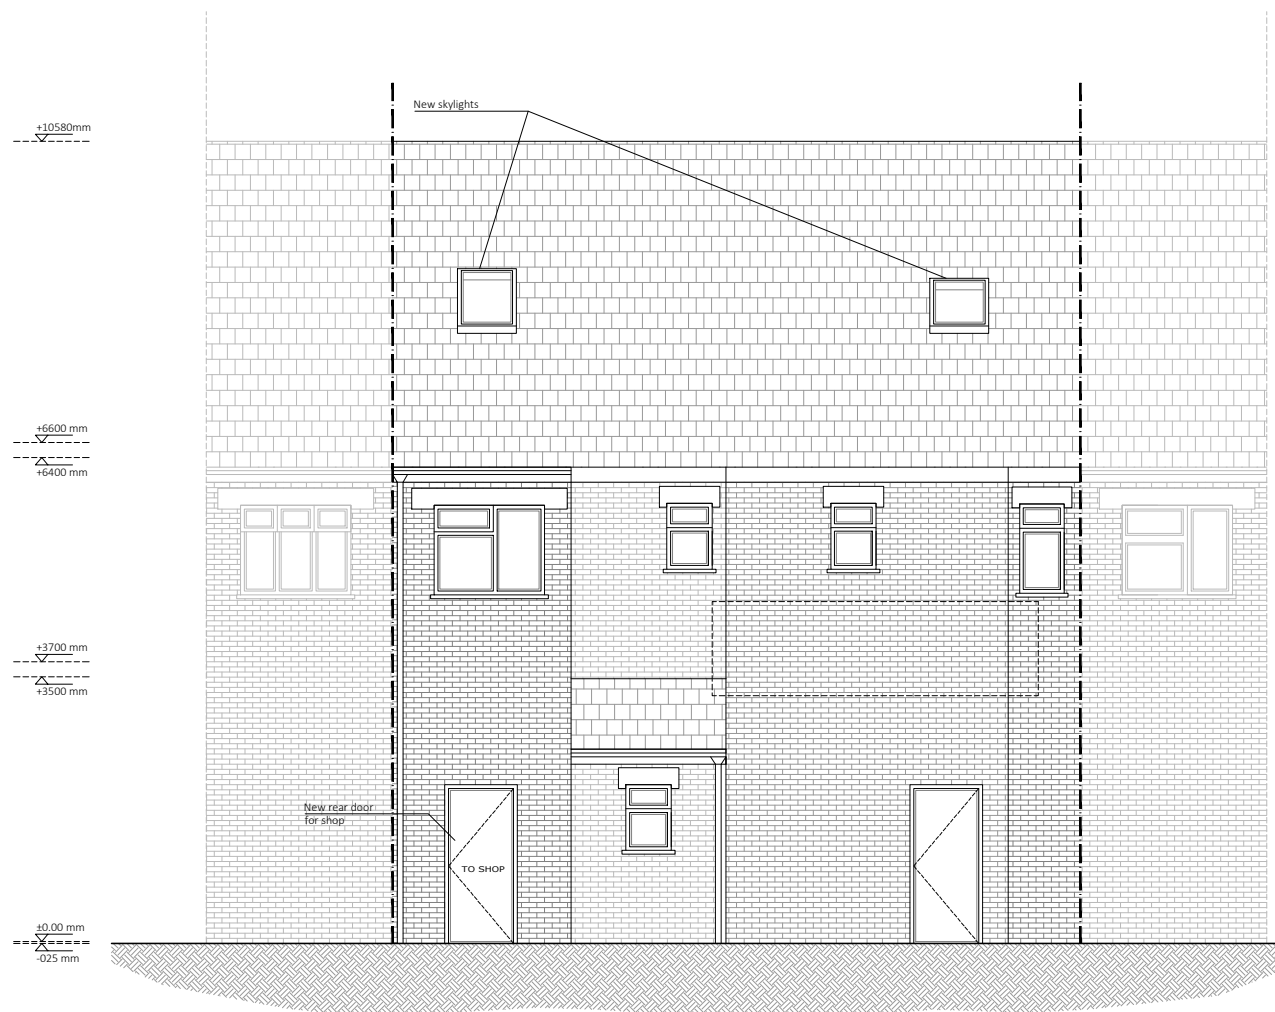

PROPOSED REAR ELEVATION

PROJECT

CHANGE OF USE TO
RESIDENTIAL

ADDRESS

138-140 Welling High Street
WELLING
DA16 1TJ

CLIENT

TITLE

Existing & Proposed
Front and Rear Elevation

DATE
21/12/2023

PROJECT NUM:
P-23.016

SCALE
1/100 (@ A3)

DRAWING NUM:

REV. E STATUS PL

A-05