


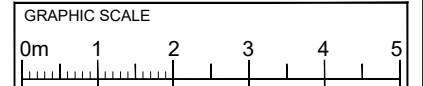




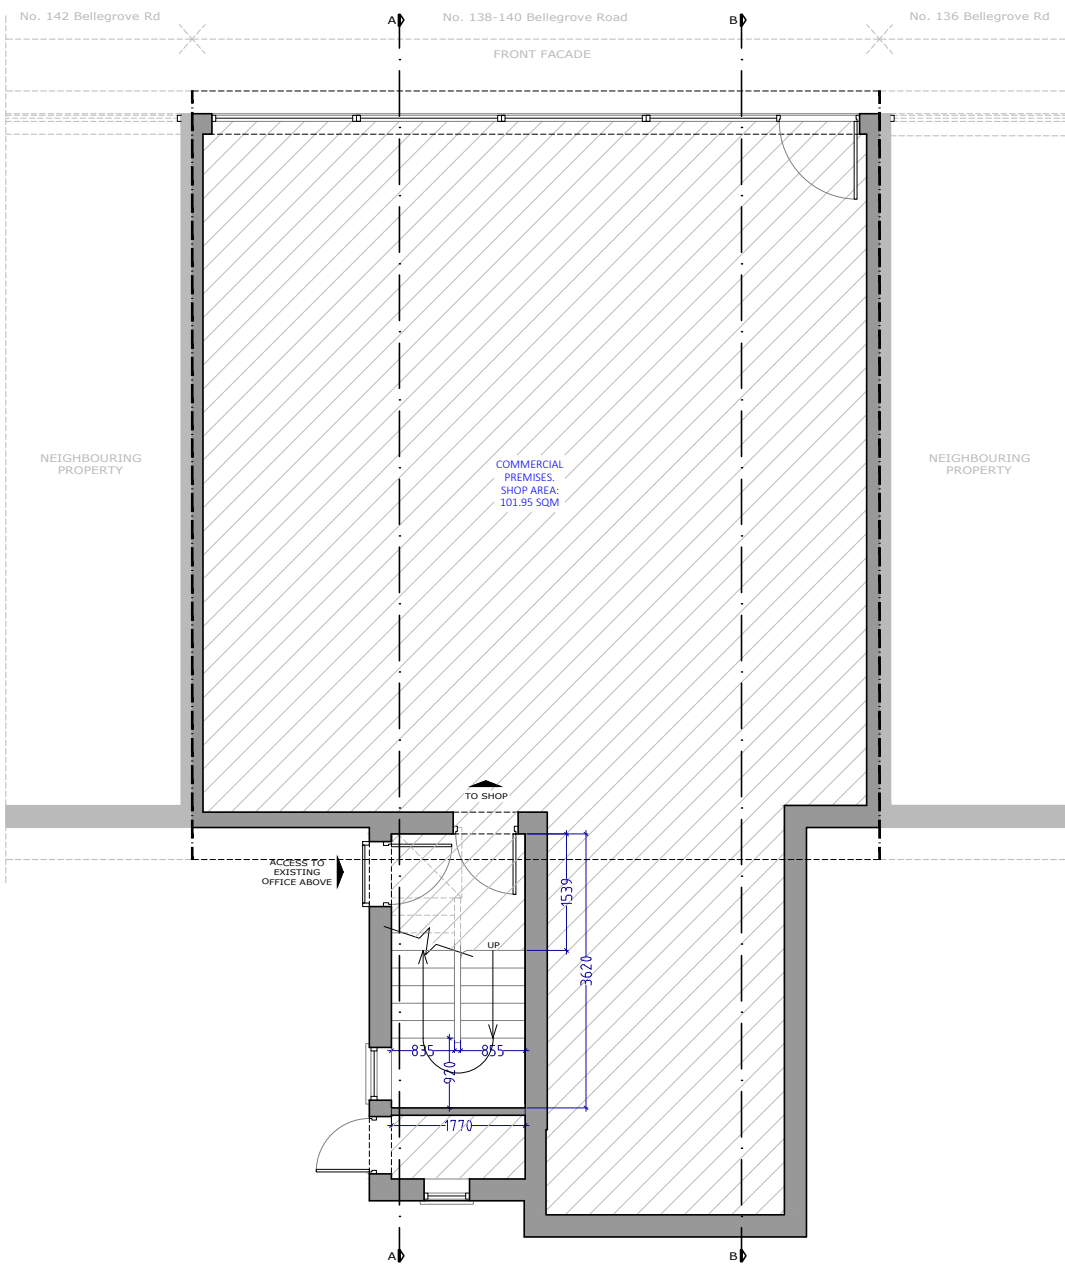


PLEASE NOTE


1. All dimensions to be verified on site.
2. All dimensions are in millimetres.
3. No work shall commence until all approvals and agreements have been obtained. These include, Planning, Building Regulations, Thames Water and Party Wall.
4. The Copyright of this drawing belongs to Projection Architects Ltd.



- NOTES:**
-  EXISTING WALL
 -  DEMOLISHED WALL
 -  PROPOSED NEW CAVITY WALL
 -  PROPOSED STUD WALL
 -  PROPOSED INTERNAL BLOCK WALL
 -  PROPOSED EXTERNAL TIMBER WALL
 -  BOUNDARY LINE



EXISTING GROUND FLOOR

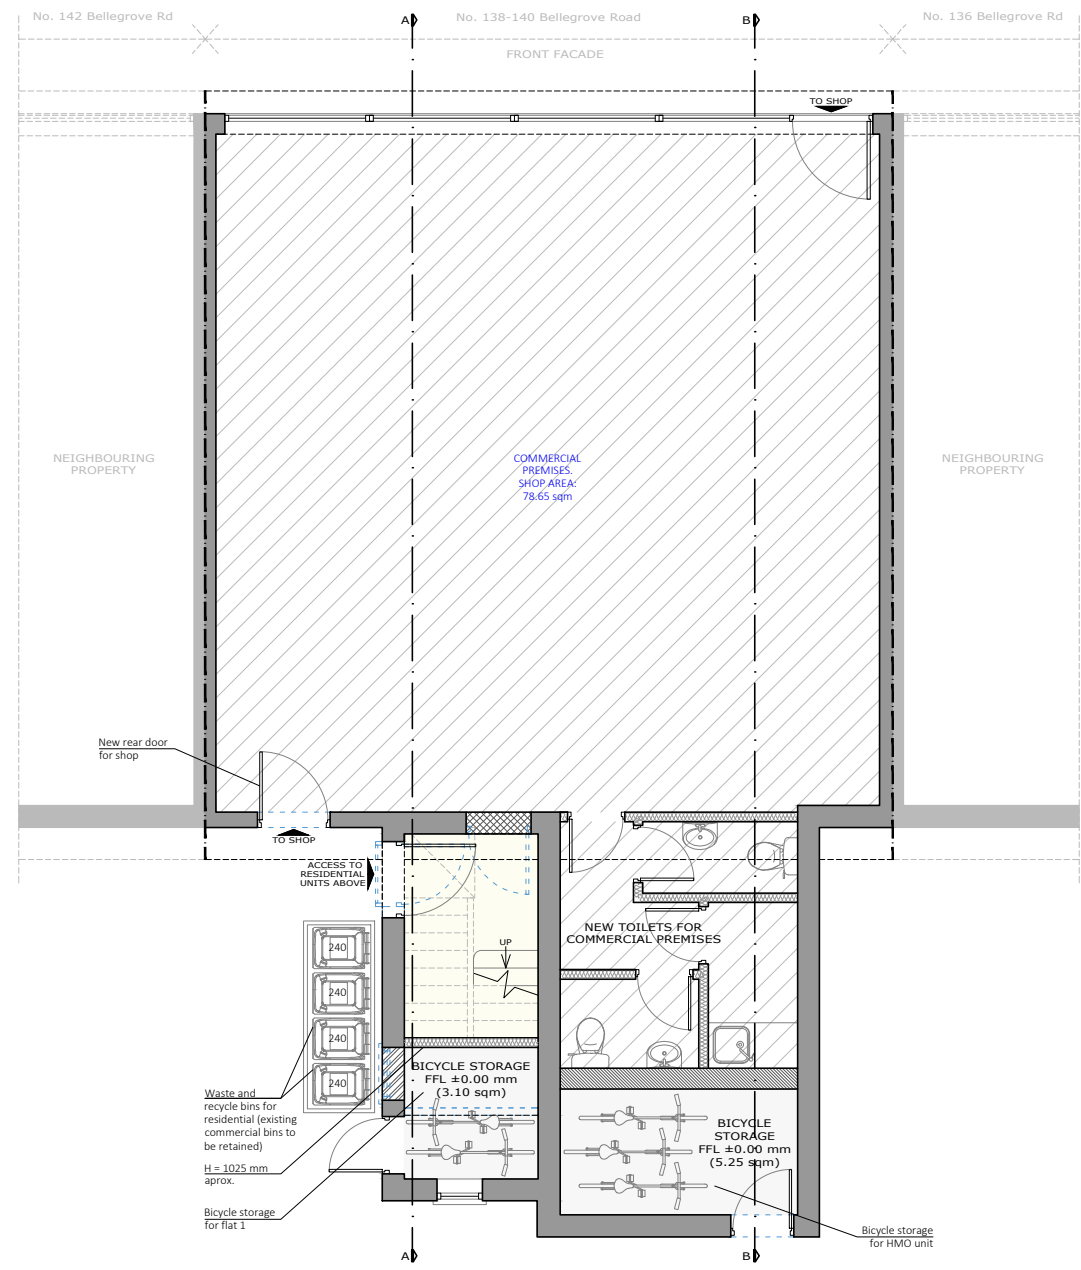

PROPOSED GROUND FLOOR

PROJECT

CHANGE OF USE TO RESIDENTIAL

ADDRESS

138-140 Welling High Street
WELLING
DA16 1TJ

CLIENT

TITLE

Existing & Proposed Ground Floor

DATE 21/12/2023	PROJECT NUM: P-23.016
SCALE 1/100 (@ A3)	DRAWING NUM: A-01
REV. E	STATUS PL