



Notes


1. ALL DIMENSIONS ARE IN MILLIMETRES AND LEVELS IN METRES.
2. THIS DRAWING TO BE READ IN CONJUNCTION WITH RELEVANT ARCHITECT'S AND ENGINEER'S DRAWINGS AND SPECIFICATIONS.

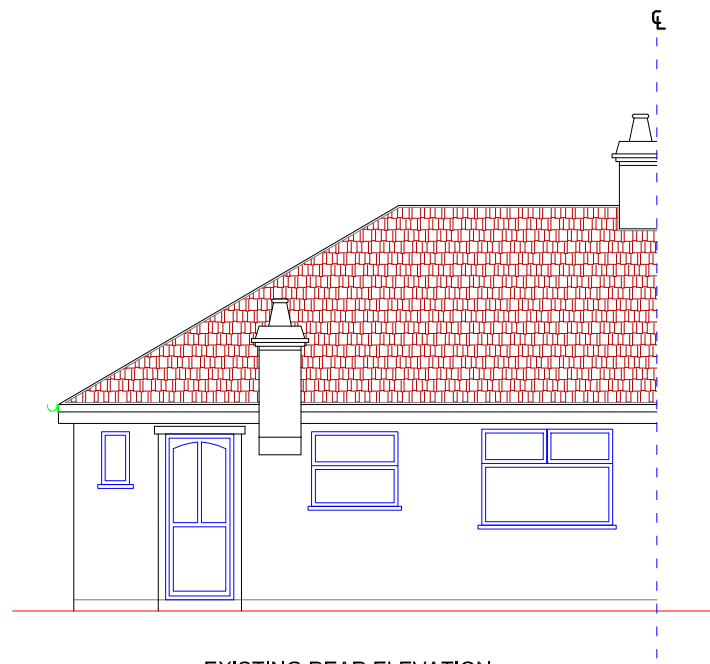


EXISTING REAR ELEVATION

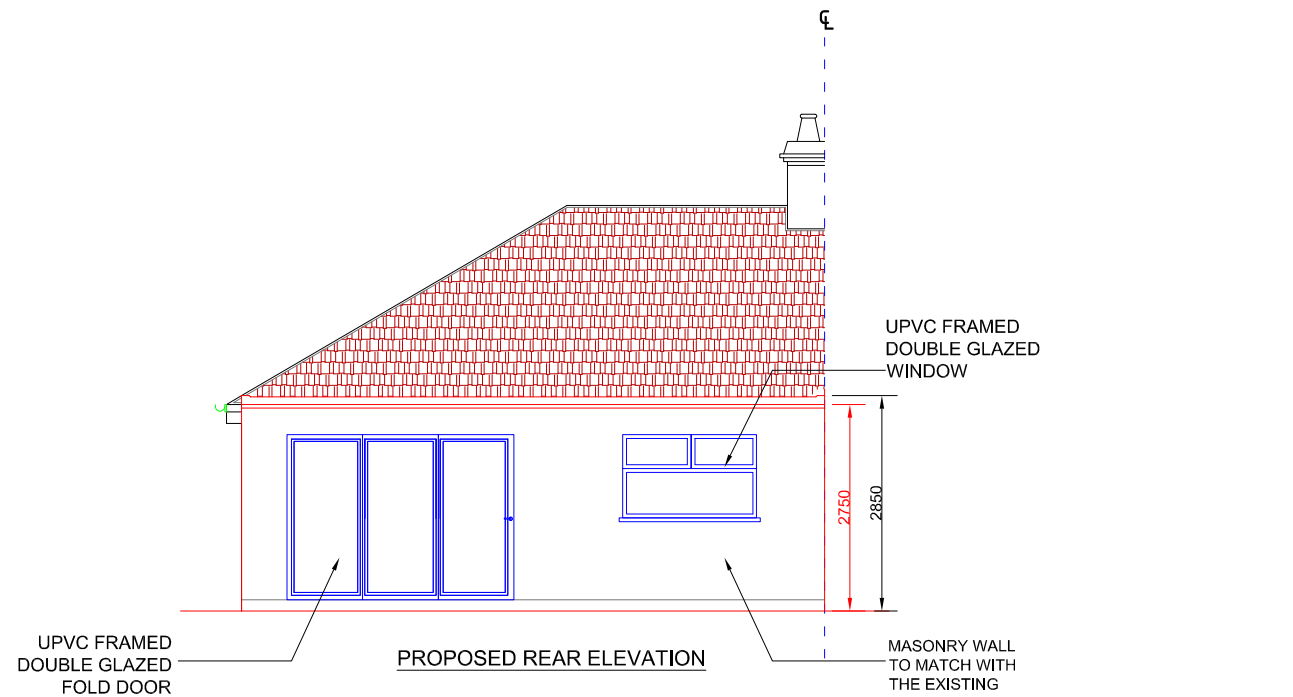

PROPOSED REAR ELEVATION

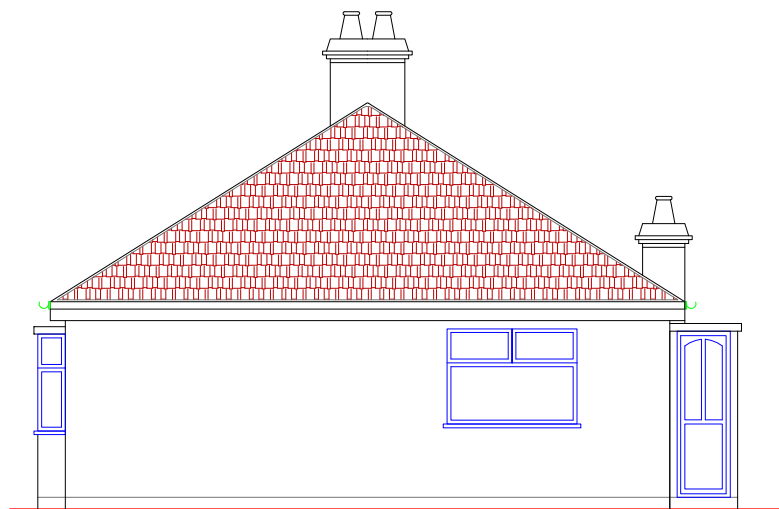


EXISTING RIGHT SIDE ELEVATION

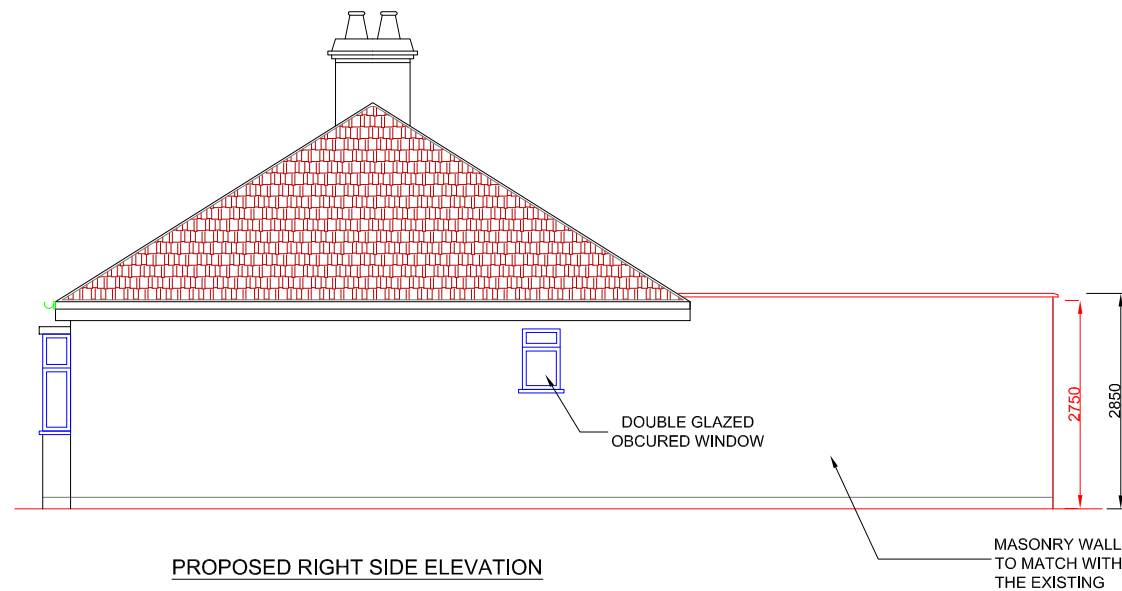


PROPOSED RIGHT SIDE ELEVATION



EXISTING LEFT SIDE ELEVATION

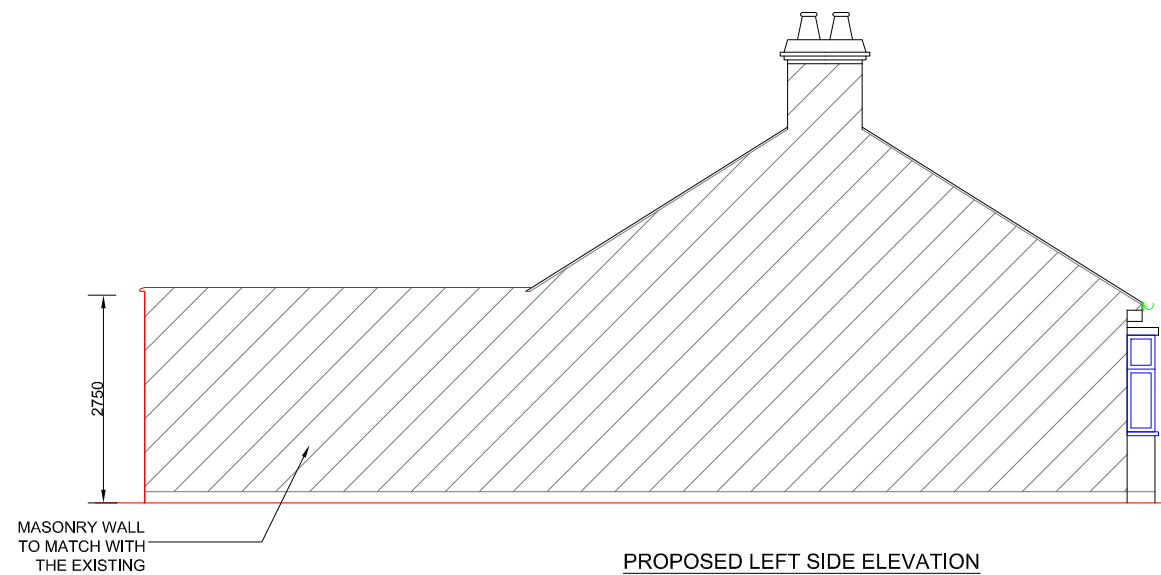

PROPOSED LEFT SIDE ELEVATION

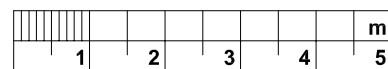

P1	20.10.2023	ST	
Rev.	Date	By	Details of Revision
Client: MR K SHAH			

Project: SINGLE STOREY REAR EXTENSION

Address: 66 ABBOTTS WALK, BEXLEYHEATH, DA7 5RJ

Title: REAR & SIDES ELEVATIONS

DESIGN TEAM

8 FARM VALE, BEXLEY, DA5 1NJ

ARCHITECTURAL/CIVIL & STRUCTURAL ENGINEERS

Status : PRIOR NOTIFICATION

Drawn by	A3@Scales 1:100		
Date	Eng.	Chk.	App'd.
OCT 2023			
File Ref.			

Drawing No.	Sheet No.
02/DT/10/2023	2