



EXISTING GF PLAN  
 1:100 AT A3

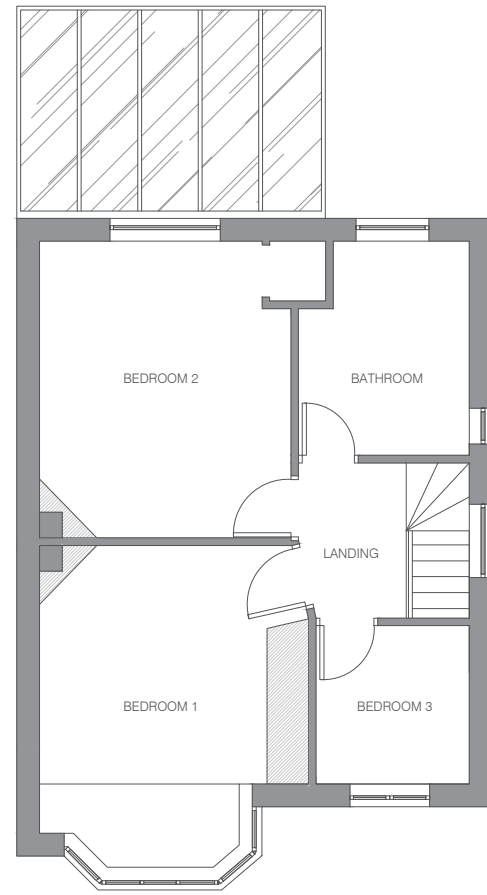

EXISTING FF PLAN  
 1:100 AT A3

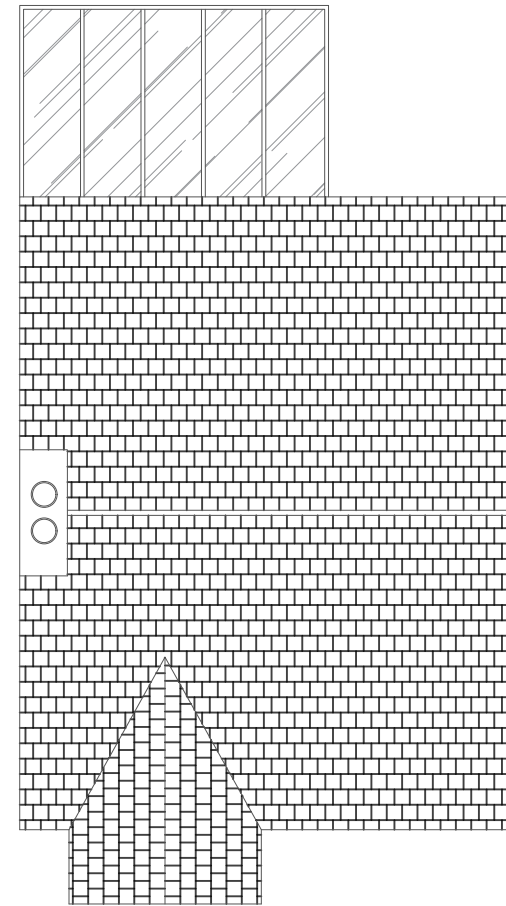


EXISTING ROOF PLAN  
 1:100 AT A3




EXISTING FRONT ELEVATIONS  
 1:100 AT A3



EXISTING SIDE ELEVATIONS  
 1:100 AT A3

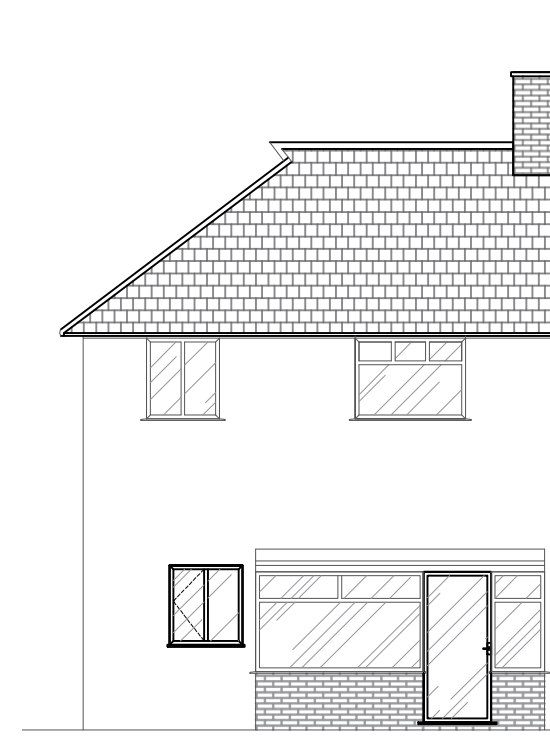

EXISTING REAR ELEVATIONS  
 1:100 AT A3

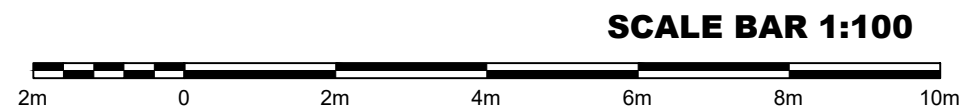

PROJECT:	20 Tudor Drive LEICESTER
STATUS:	PLANNING
DRAWING TITLE:	EXISTING DRAWINGS
DATE:	14/12/23
SCALE:	SCALE AT A3
DRAWN BY:	PO
CHECKED BY:	PO

