

AFI UNIT WAREHOUSE

Plot Area
0.90 Ha. or 2.23
Acres

PENNINGTON CLOSE

Existing access to service yard
from Pennington Close

Proposed covered parcel loading building
Drg.No.1321/01

TMF LOGISTICS

EXISTING ACCESS MODIFIED

EXISTING TREES AND LANDSCAPING RETAINED WHERE POSSIBLE

44 metre service yard
24 metre turning circle

68 metre service yard
25 metre turning circle

27 metre service yard

60 Car Parking Spaces

UNIT 2 WAREHOUSE


UNIT 1A WAREHOUSE

38 metre service yard
25 metre turning circle

42 Car Parking Spaces

37 metre service yard
25 metre turning circle
27 Car Parking Spaces

UNIT 1B WAREHOUSE

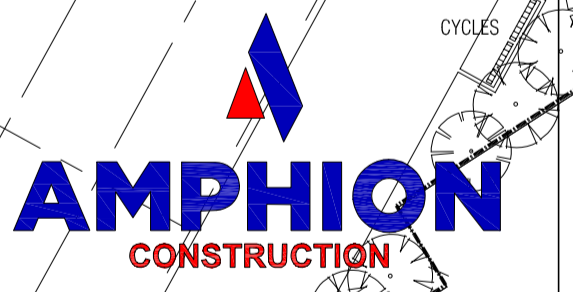

CLIENT:
AMPHION CONSTRUCTION

PROJECT:
PARCEL LOADING BAYS
BRANDON WAY
WEST BROMWICH

DRAWING TITLE:
SITE LAYOUT

PLANNING DRAWING

SCALE
1:500@A1

CHECKED
DRAWN BY
SM


DATE
DEC.2023

DWG.NO
1321

02

REV.
A

N

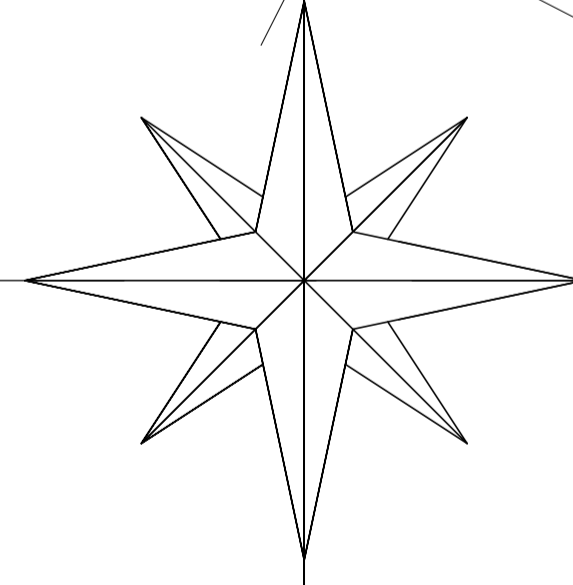

0 25M 50M 75M 100M
SCALE