



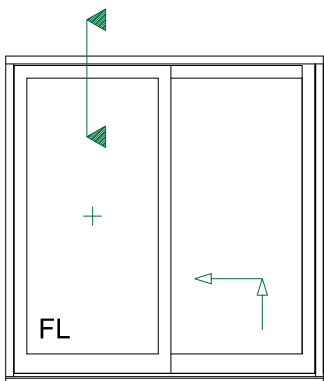
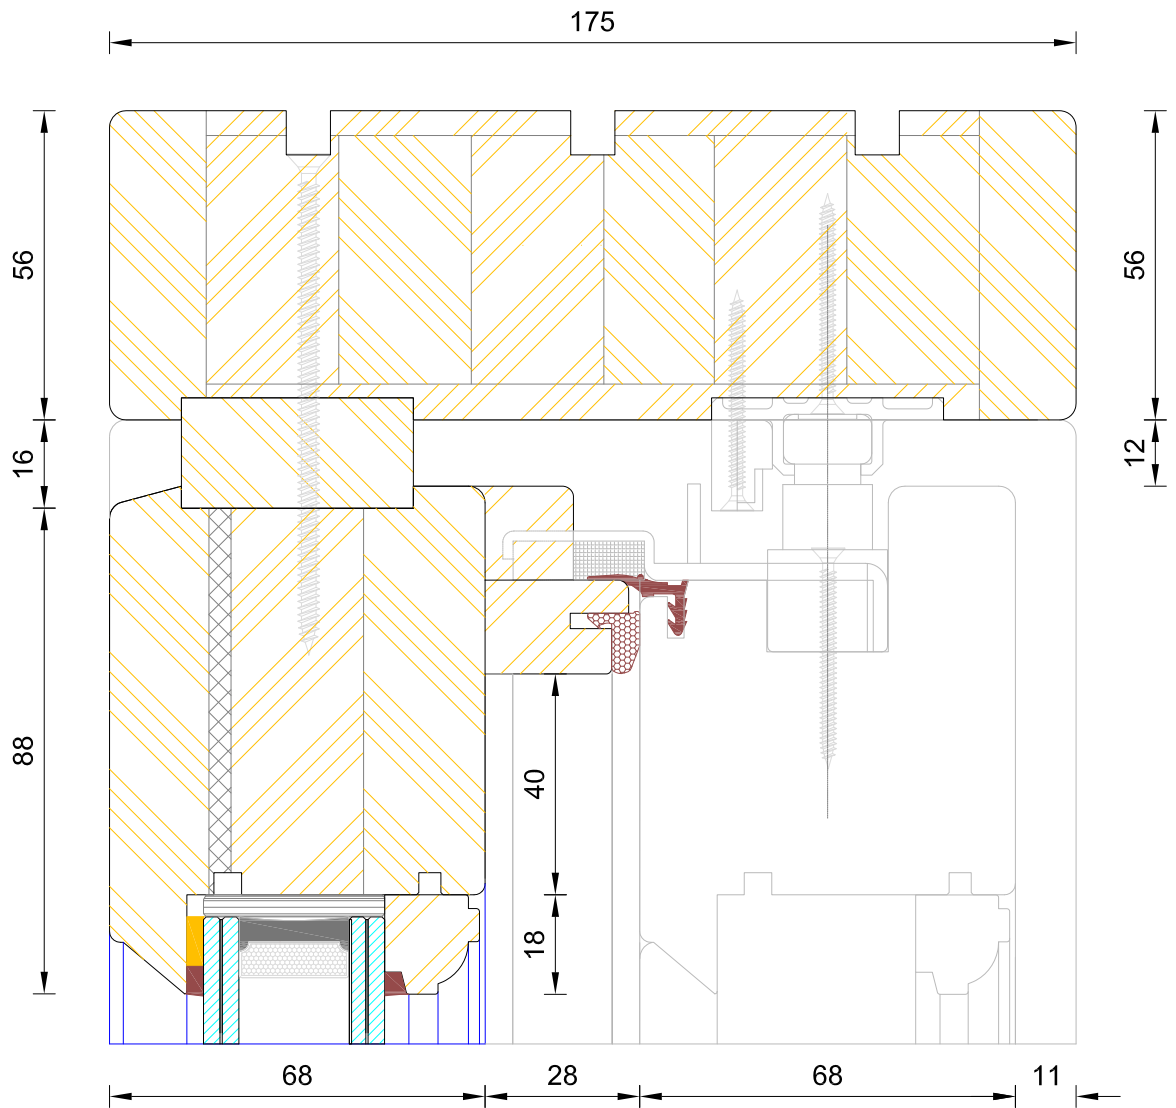
Traditional HS Sliding Patio Door Cill Extension Options

DIMENSIONS	PLOT SIZE	SCALE	DATE	REV	DWG NO.
MM	A4	1:1	25.09.2019	B	4101
Please consider the environment before printing					

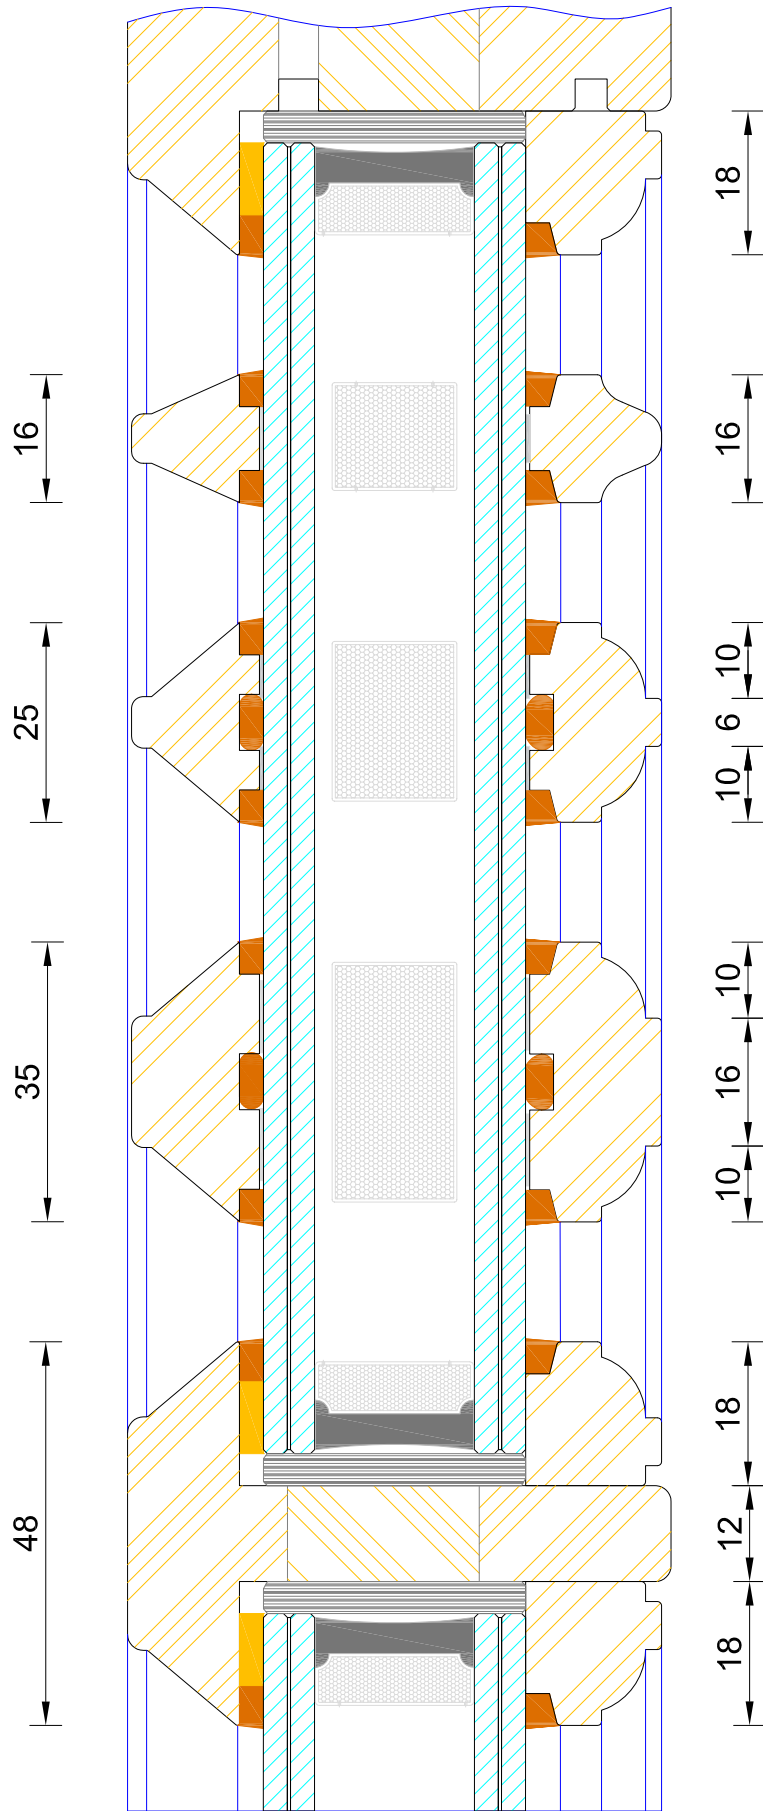

Traditional HS Sliding Patio Door Bar Options



DIMENSIONS	PLOT SIZE	SCALE	DATE	REV	DWG NO.
MM	A4	1:1	01.01.2019	C	4102
 Please consider the environment before printing					



Bereco



Traditional HS Sliding Patio Door
Frame Head Fixed Leaf (Without Vent)

DIMENSIONS	PLOT SIZE	SCALE	DATE	REV	DWG NO.
MM	A3	1:1	15.10.2018	B	4103
Please consider the environment before printing					

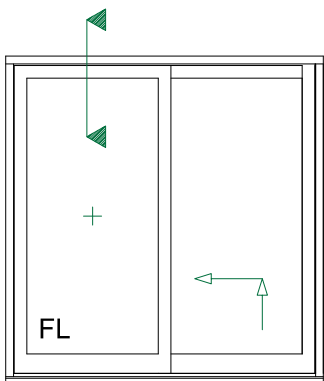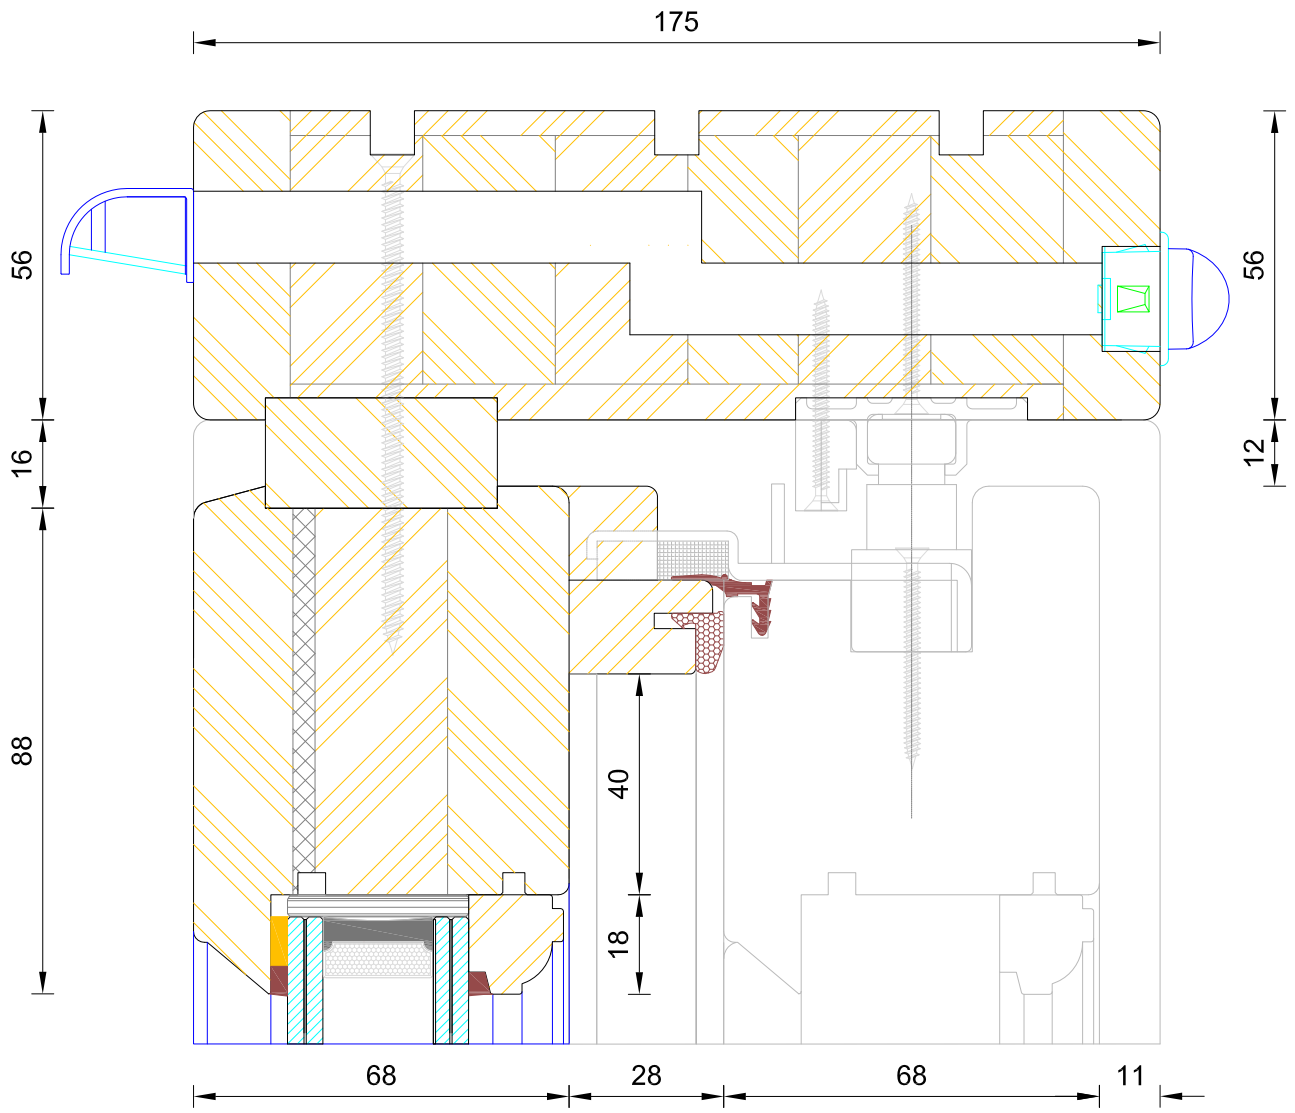



**Traditional HS Sliding Patio Door
Frame Head Fixed Leaf (With Vent)**

DIMENSIONS	PLOT SIZE	SCALE	DATE	REV	DWG NO.
MM	A3	1:1	15.10.2018	B	4103.1
Please consider the environment before printing					

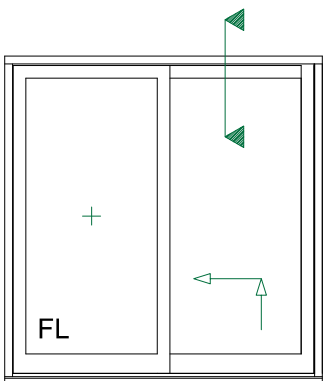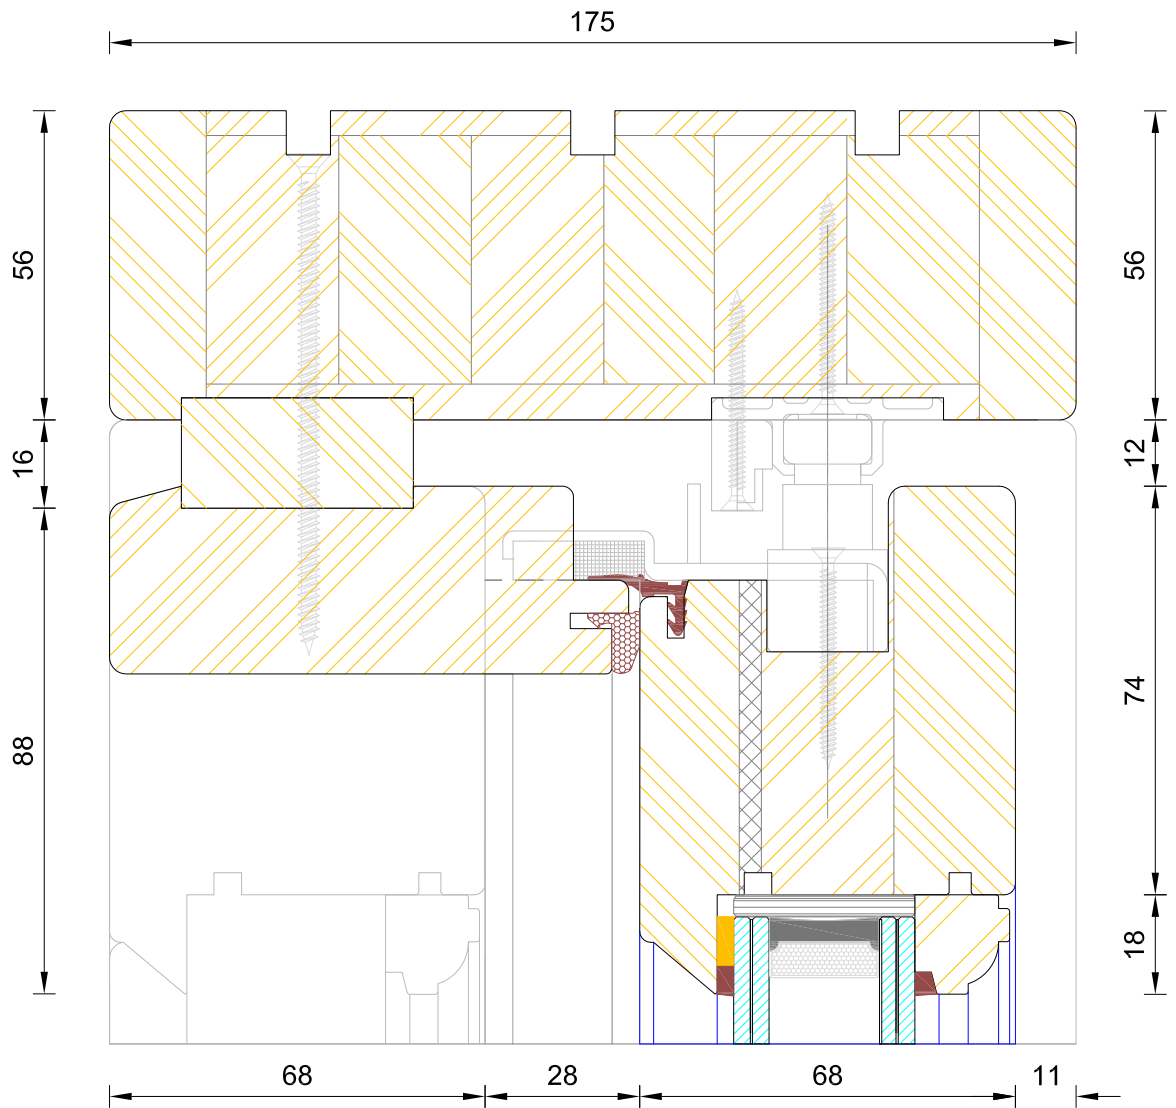



**Traditional HS Sliding Patio Door
Frame Head Opening Leaf**

DIMENSIONS	PLOT SIZE	SCALE	DATE	REV	DWG NO.
MM	A3	1:1	15.10.2018	B	4104
Please consider the environment before printing					

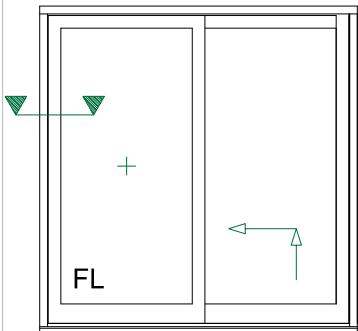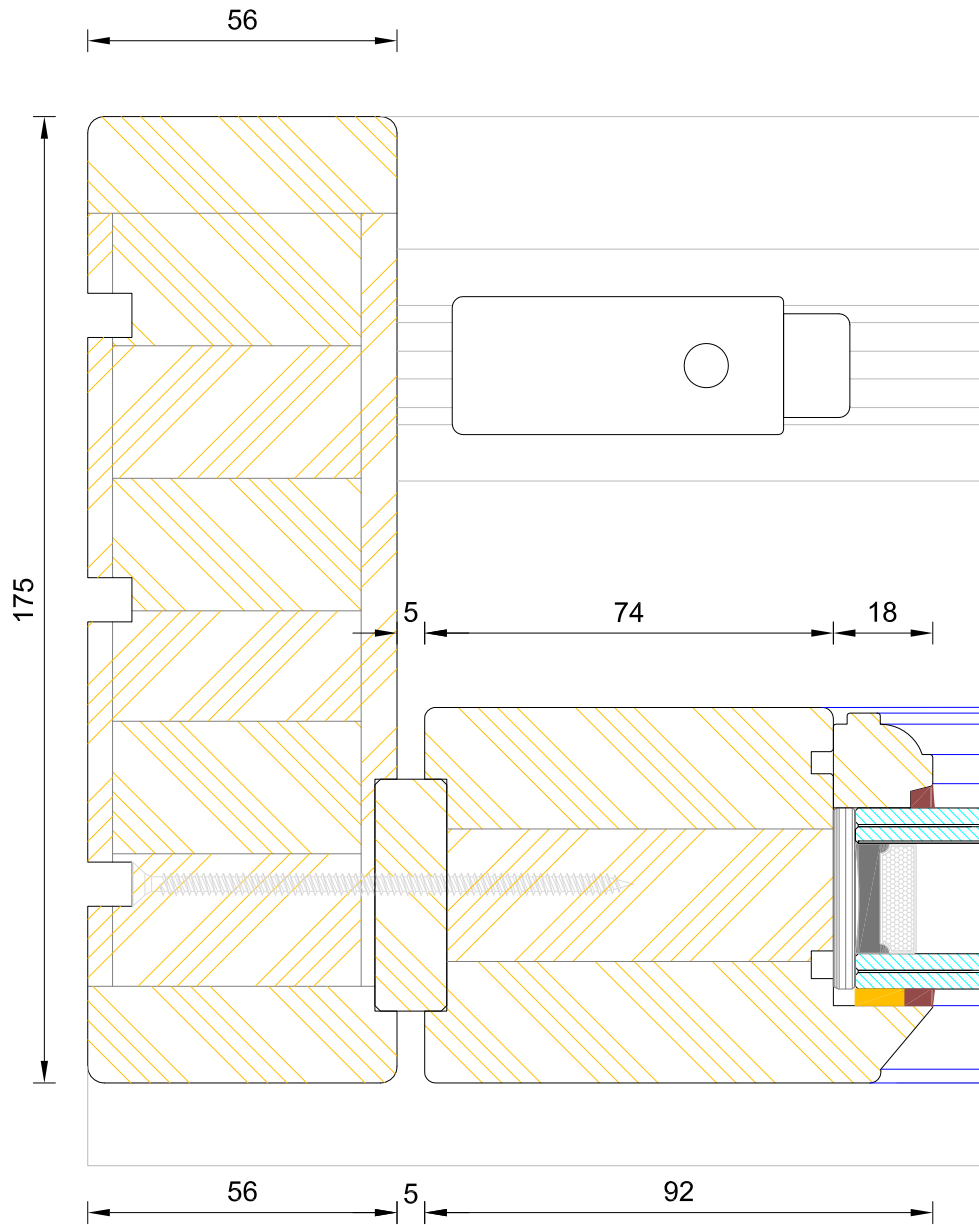



Traditional HS Sliding Patio Door Frame Jamb Fixed Leaf

DIMENSIONS	PLOT SIZE	SCALE	DATE	REV	DWG NO.
MM	A3	1:1	15.10.2018	B	4105
Please consider the environment before printing					

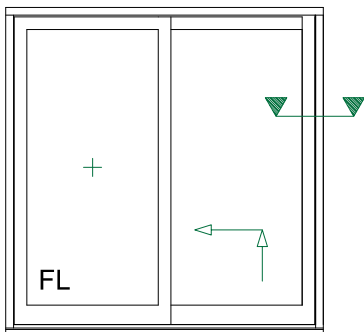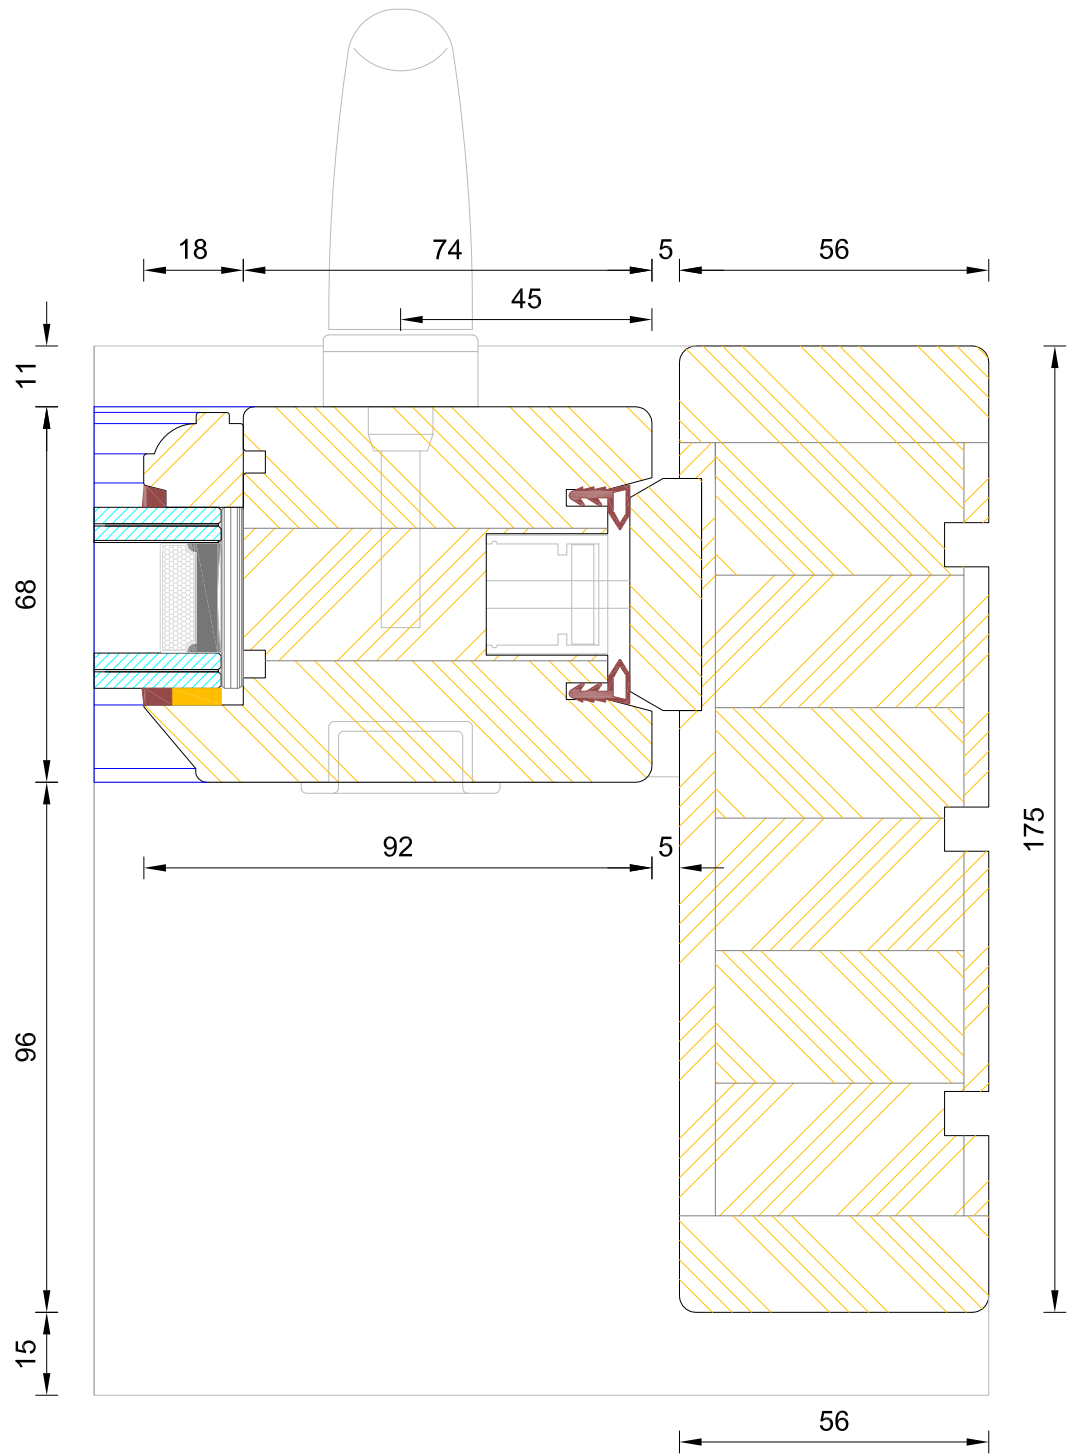



Traditional HS Sliding Patio Door Frame Jamb Opening Leaf

DIMENSIONS	PLOT SIZE	SCALE	DATE	REV	DWG NO.
MM	A3	1:1	15.10.2018	B	4106
Please consider the environment before printing					

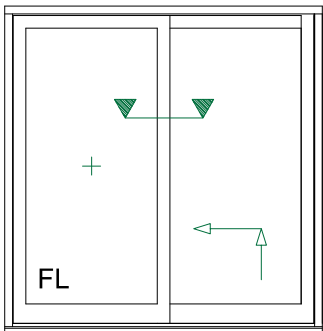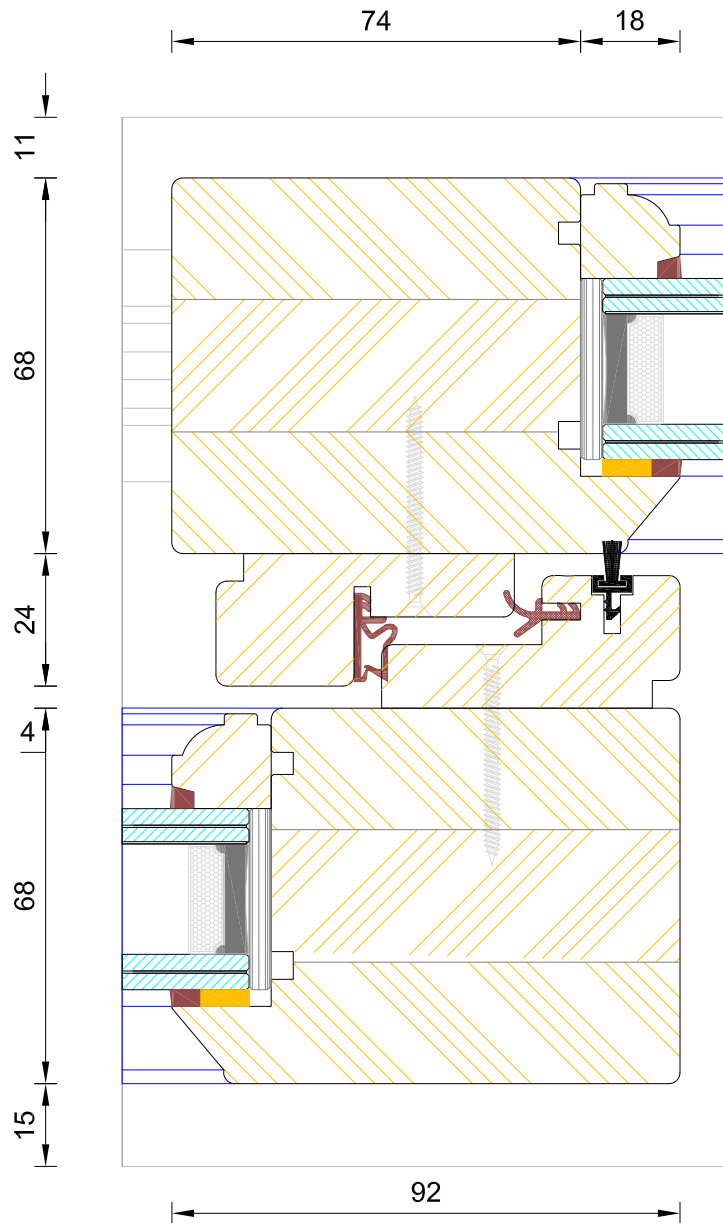

Traditional HS Sliding Patio Door Meeting Rail



DIMENSIONS	PLOT SIZE	SCALE	DATE	REV	DWG NO.
MM	A3	1:1	15.10.2018	B	4111
Please consider the environment before printing					

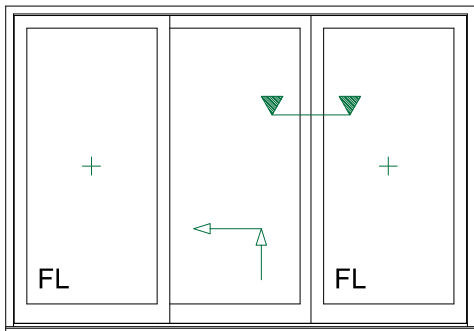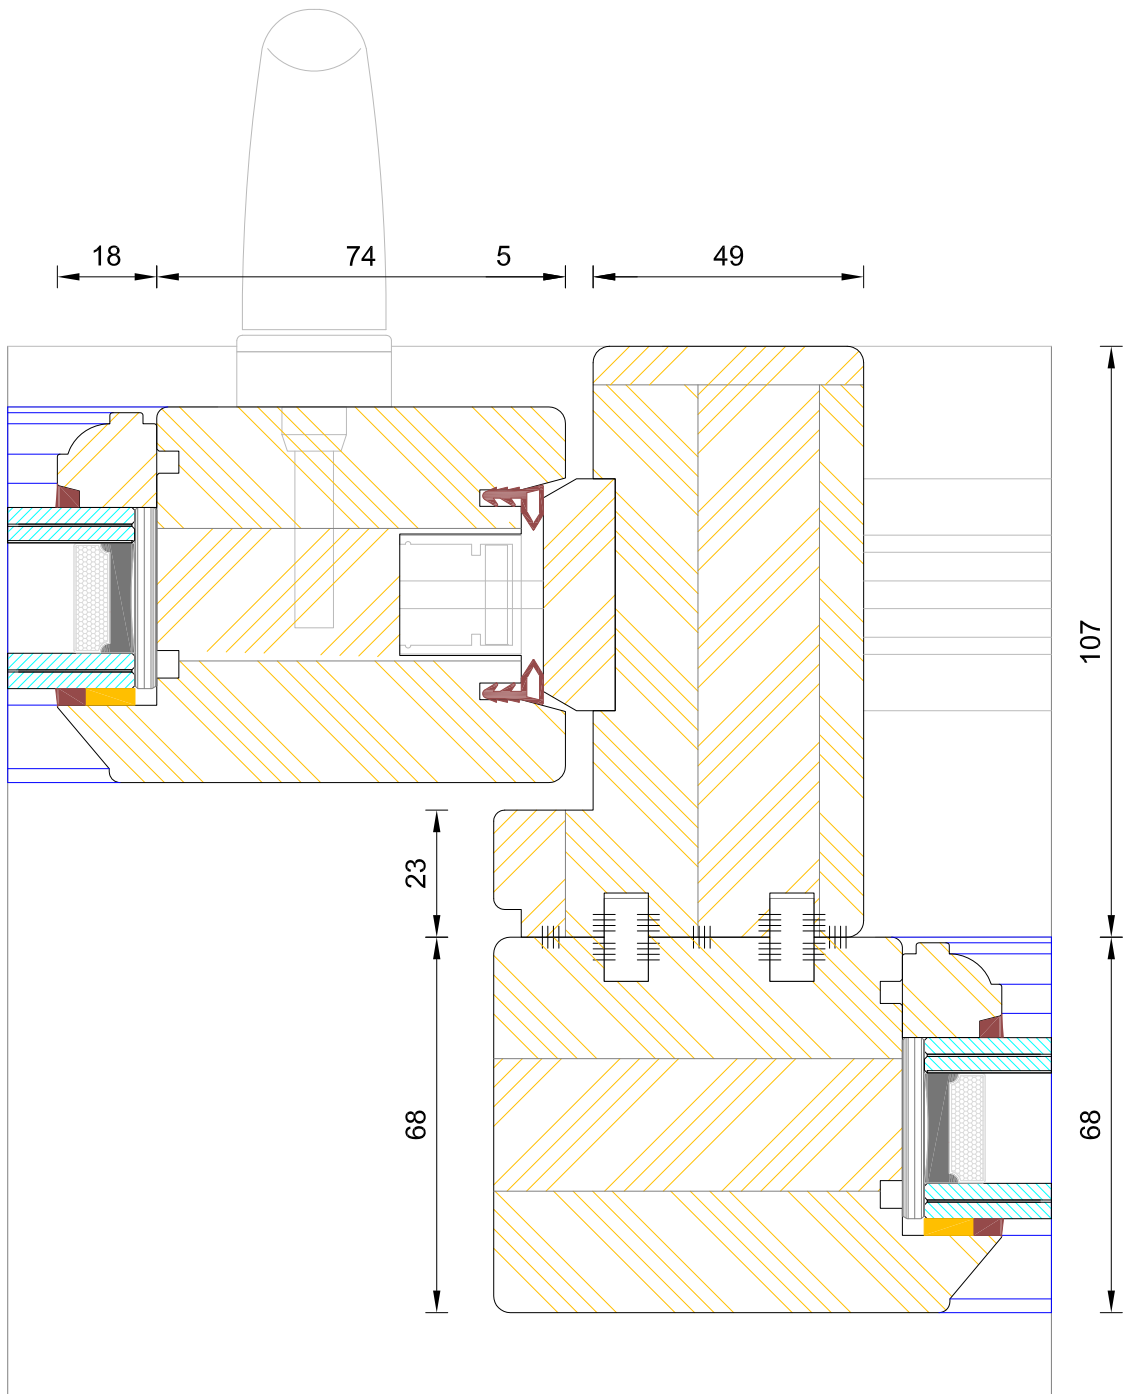

Traditional HS Sliding Patio Door Mullion



DIMENSIONS	PLOT SIZE	SCALE	DATE	REV	DWG NO.
MM	A3	1:1	15.10.2018	B	4112

Please consider the environment before printing

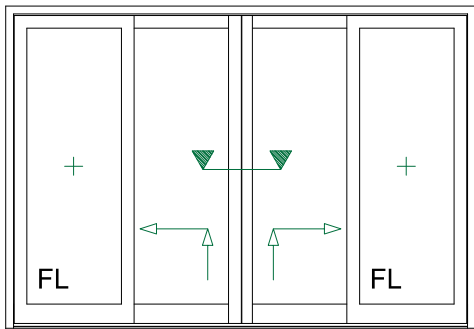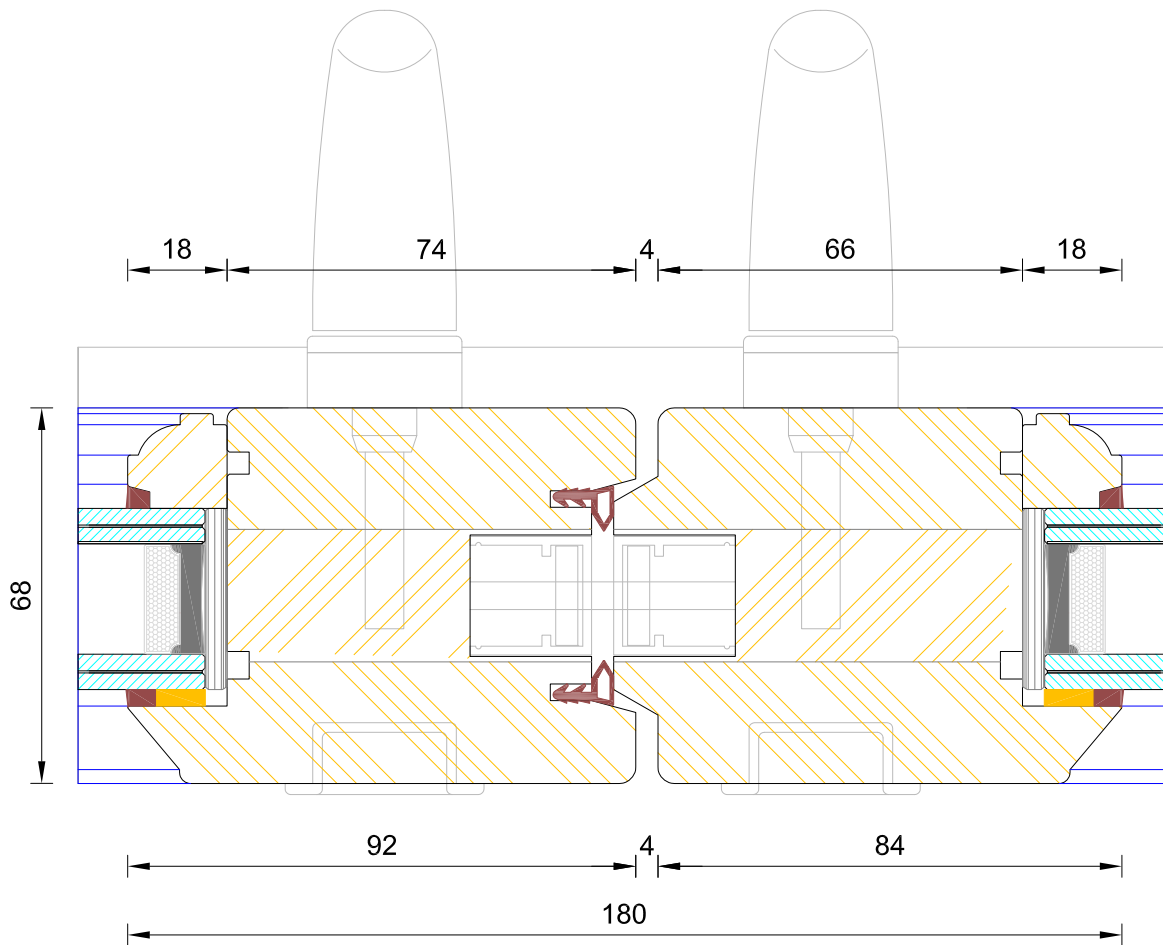

**Traditional HS Sliding Patio Door
Flying Mullion**

DIMENSIONS	PLOT SIZE	SCALE	DATE	REV	DWG NO.
MM	A3	1:1	15.10.2018	B	4114
Please consider the environment before printing					

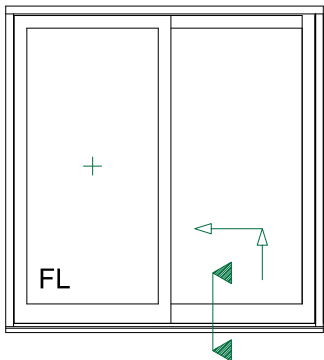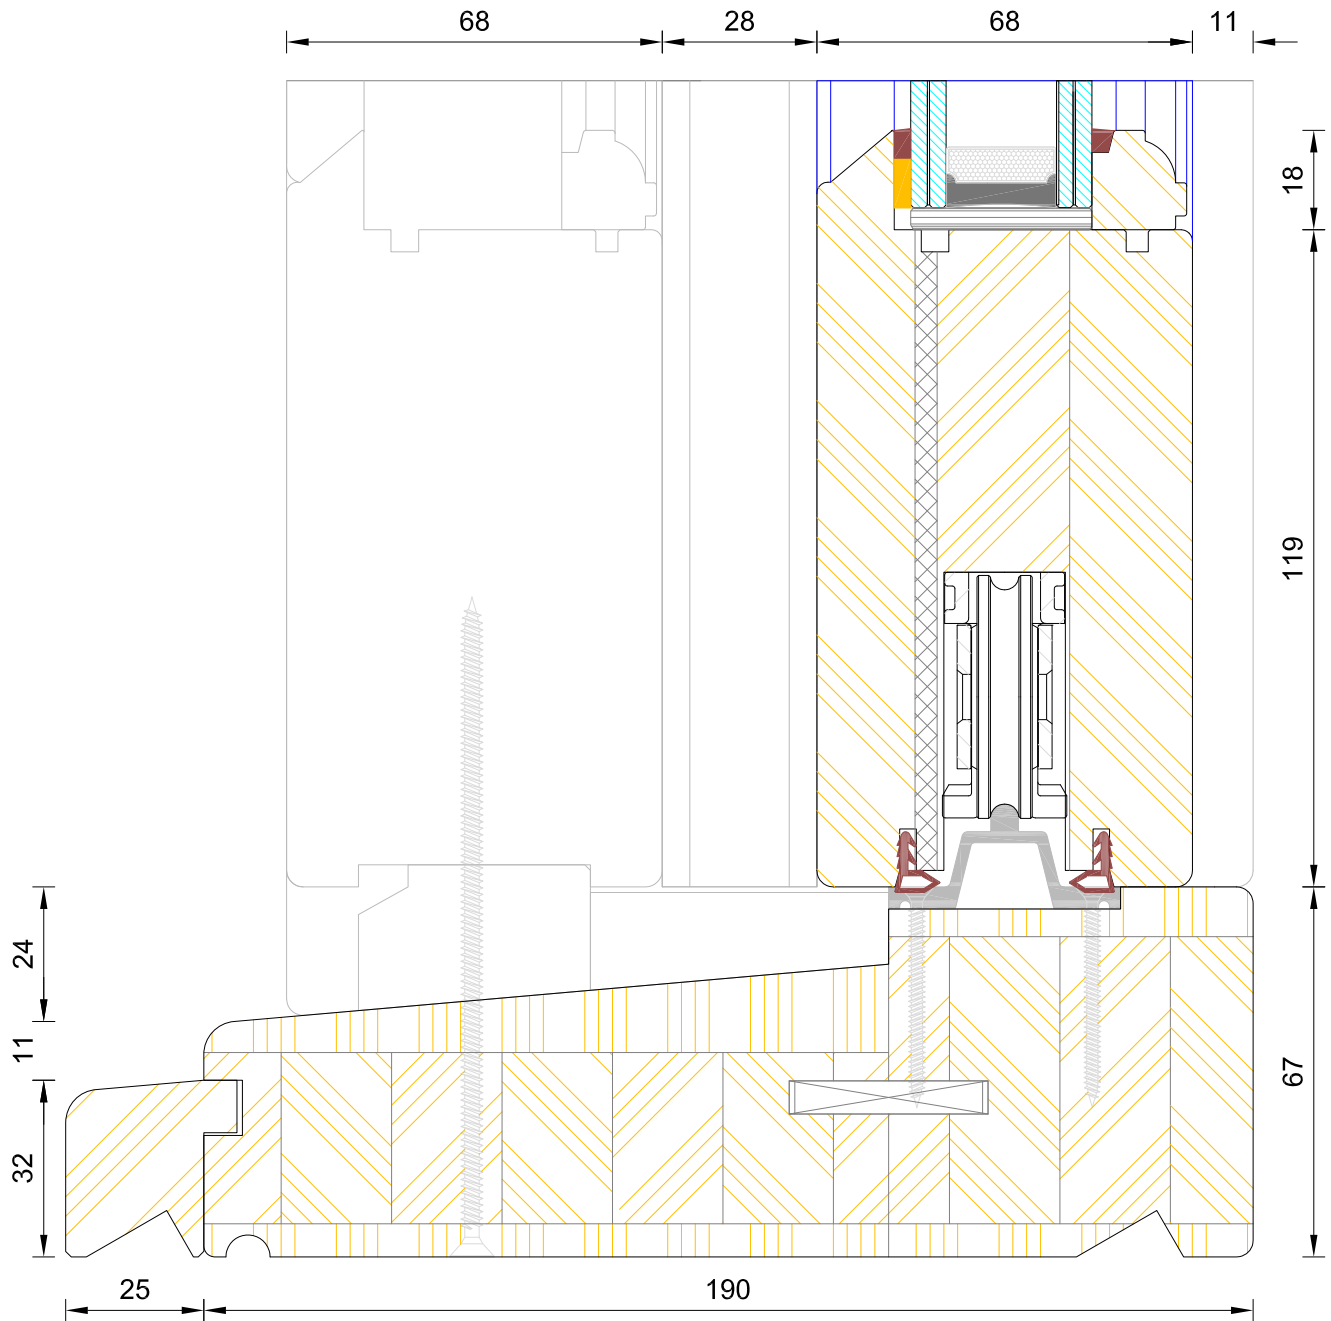



CILL EXTENSION - available options: 25mm (215mm o/a) / 47mm (237mm o/a) / 62mm (252mm o/a) / 87mm (277mm o/a) / 114mm (304mm o/a) / 125mm (315mm o/a) / 140mm (330mm o/a)
NOTE: Cill Extensions should be supported from underneath; the maximum overhang over Brick / Blockwork for cill extension should not exceed 25mm in order to avoid damage when stepped on. Warranties are invalidated when fitted with overhang in excess to that.



**Traditional HS Sliding Patio Door
 Thresh Opening Leaf**

DIMENSIONS	PLOT SIZE	SCALE	DATE	REV	DWG NO.
MM	A3	1:1	15.10.2018	B	4108

Please consider the environment before printing

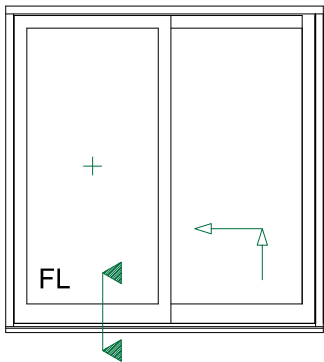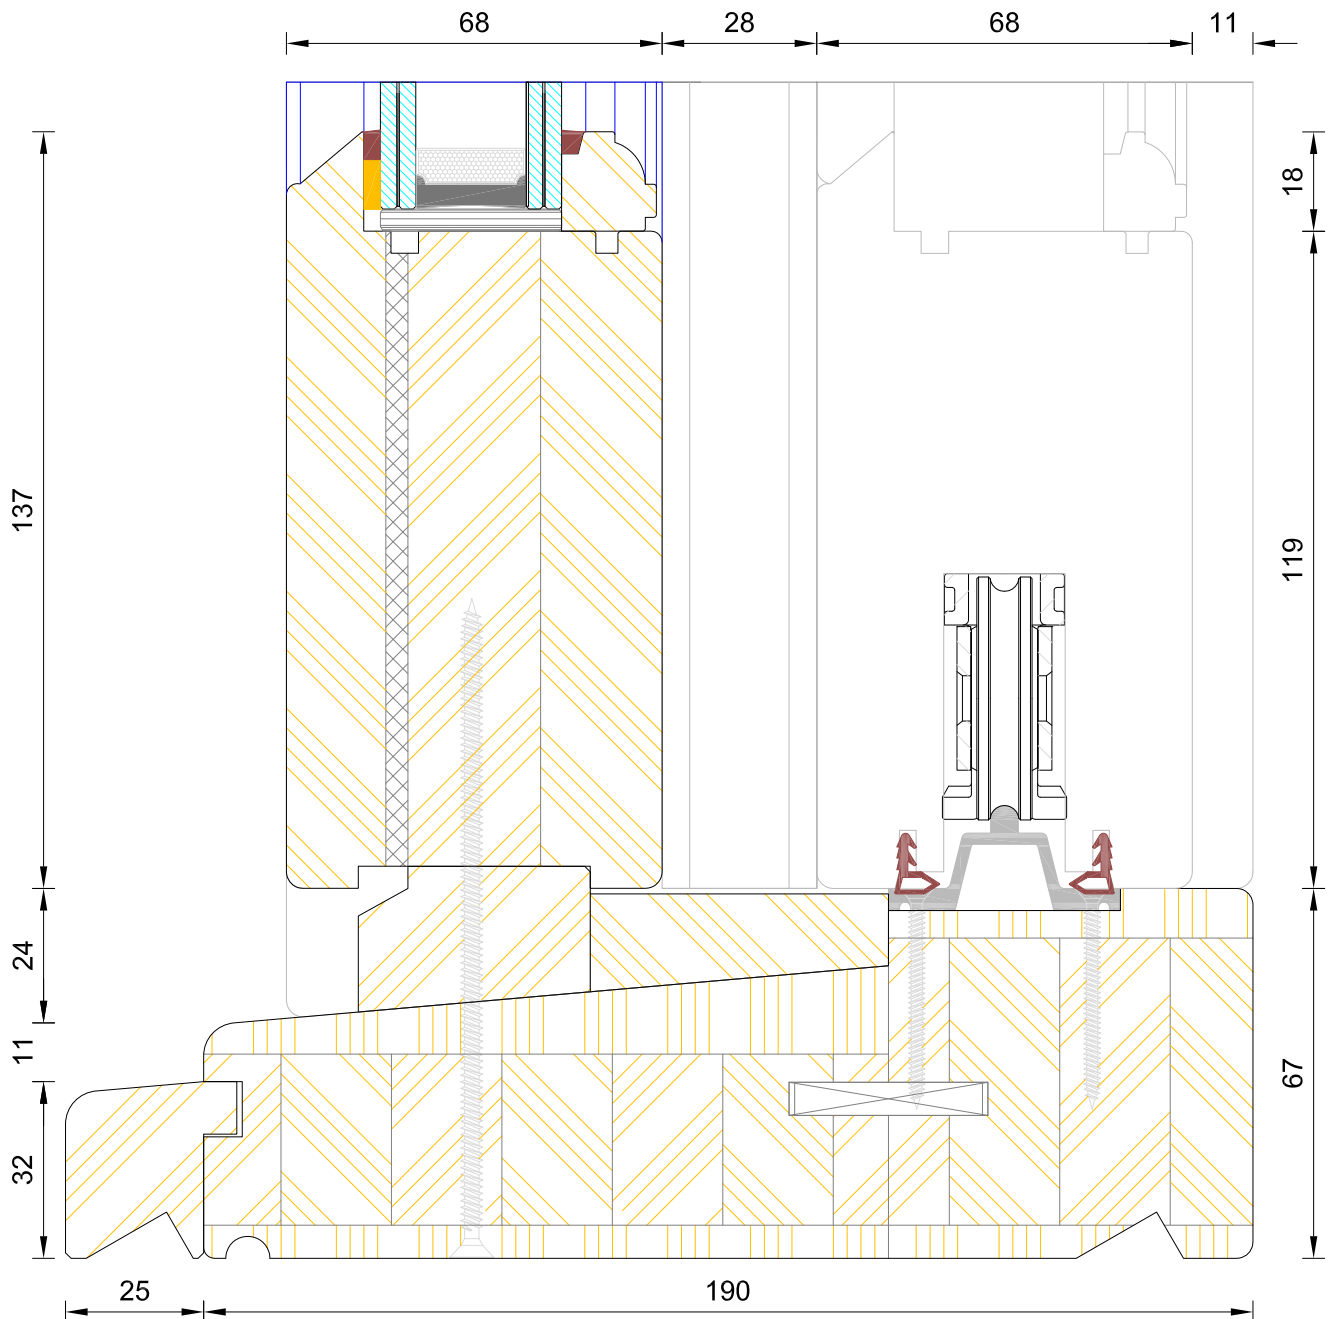

CILL EXTENSION - available options: 25mm (215mm o/a) / 47mm (237mm o/a) / 62mm (252mm o/a) / 87mm (277mm o/a) / 114mm (304mm o/a) / 125mm (315mm o/a) / 140mm (330mm o/a)

NOTE: Cill Extensions should be supported from underneath; the maximum overhang over Brick / Blockwork for cill extension should not exceed 25mm in order to avoid damage when stepped on. Warranties are invalidated when fitted with overhang in excess to that.



Traditional HS Sliding Patio Door Thresh Fixed Leaf

DIMENSIONS	PLOT SIZE	SCALE	DATE	REV	DWG NO.
MM	A3	1:1	15.10.2018	B	4110
Please consider the environment before printing					