



- 1 Existing brickwork wall reinstated as retained section
- 2 1.5m high close-boarded timber fence
- 3 Bin storage area
- 4 Bin Collection Point
- 5 Secure Cycle Storage
- 6 Concrete paving slabs
- 7 Stone chippings
- 8 1.8m high metal gate
- 9 Lawned amenity area
- 10 Hedging
- 11 Low level planting
- 12 Tree planting



1	03.11.2022	JEB	Building footprint revised	-
Rev	Date	By	Description	Checked
 <b>Henry Mein Partnership Ltd</b> Architects & Interior Designers 3 Russell Place   Nottingham   NG1 5JH 0115 947 6065   info@henrymein.co.uk   henrymein.co.uk				
Project: <b>146 Breck Hill Road,</b> <b>Mappertley, Nottingham, NG3 5JP</b> Drawing Title: <b>Proposed Development</b> <b>Proposed Site Plan</b>				
Date:	24.10.2022	Scale:	1:200	Drawn By: JEB
Revision:	P1	Media:	A3	Checked By: XX
Drawing Status:				
<b>PLANNING</b>				
Drawing No.:				
<b>7557 MEIN-XX-XX-DR-A-70-011</b>				
<small>No part of this publication may be reproduced, stored in any retrieval system or transmitted in any form or by any means without prior permission of Henry Mein Partnership Ltd. Do not scale from drawings, use figured dimensions only. All dimensions to be checked on site.</small>				

Site Plan 1:200

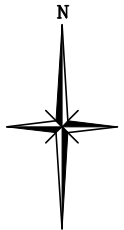