
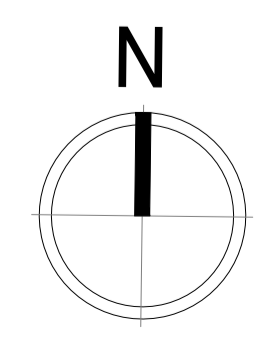
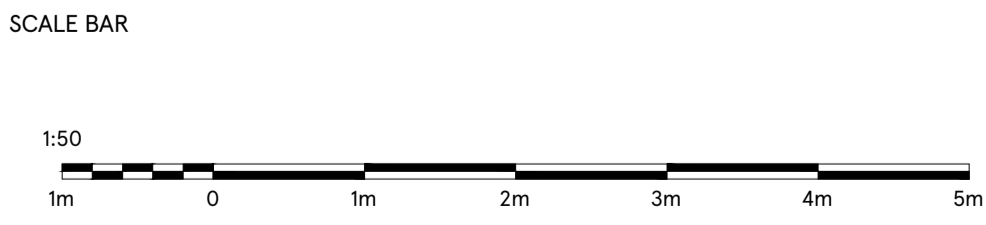
	Nottingham Carlton Tesco Superstore Property Boundary
	Electric Vehicle Charge points with Integrated Media Screen Location

Proposed 3x Post for Signage  
size: 700mm x 1250mm

Proposed location for the Media Charger with Screen  
Media Charger Unit : size-860(W)mm x 2160(H)mm  
Screen size-530(W)mm x 930(H)mm

5.07

6.20



DRAWING NO  
02\_2964\_02C

SCALE  
1:50@A1

CHECKED BY  
DEEKSHA

DRAWN BY  
BAASIL

DATE  
27.12.2023

STORE TYPE  
SUPERSTORE

STORE NAME  
NOTTINGHAM CARLTON

CONTENT  
PROPOSED PART SITE PLAN

**TESCO**

FEASIBILITY PLANNING  
STORE PLANNING DEPARTMENT  
PROPERTY SERVICES  
HIGHWOODS BUILDING, KESTRAL WAY  
WELWYN GARDEN CITY, HERTFORDSHIRE, AL7 1GB UK  
TELEPHONE : 01707 395150

THE COPYRIGHT AND ALL OTHER RIGHTS IN AND RELATING TO THE PUBLICATION BELONG TO AND ARE THE SOLE PROPERTY OF TESCO STORES LIMITED. ALL RIGHTS ARE RESERVED. NEITHER THE WHOLE NOR ANY PART OF THE PUBLICATION MAY BE REPRODUCED OR TRANSMITTED IN ANY FORM OR BY ANY ELECTRONIC OR MECHANICAL MEANS INCLUDING PHOTOCOPYING AND RECORDING OR FROM ANY RETRIEVAL SYSTEM WITHOUT THE PRIOR WRITTEN LICENCE FROM THE OWNER. ©1997 TESCO STORES LIMITED.

W  
CA