


FIRST ANGLE PROJECTION




Proposed front elevation

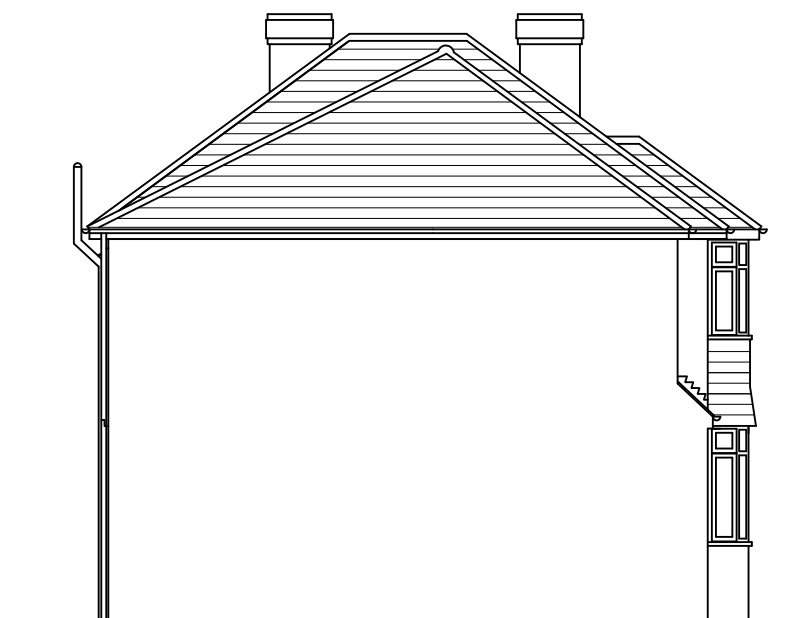


Proposed side elevation




Proposed rear elevation

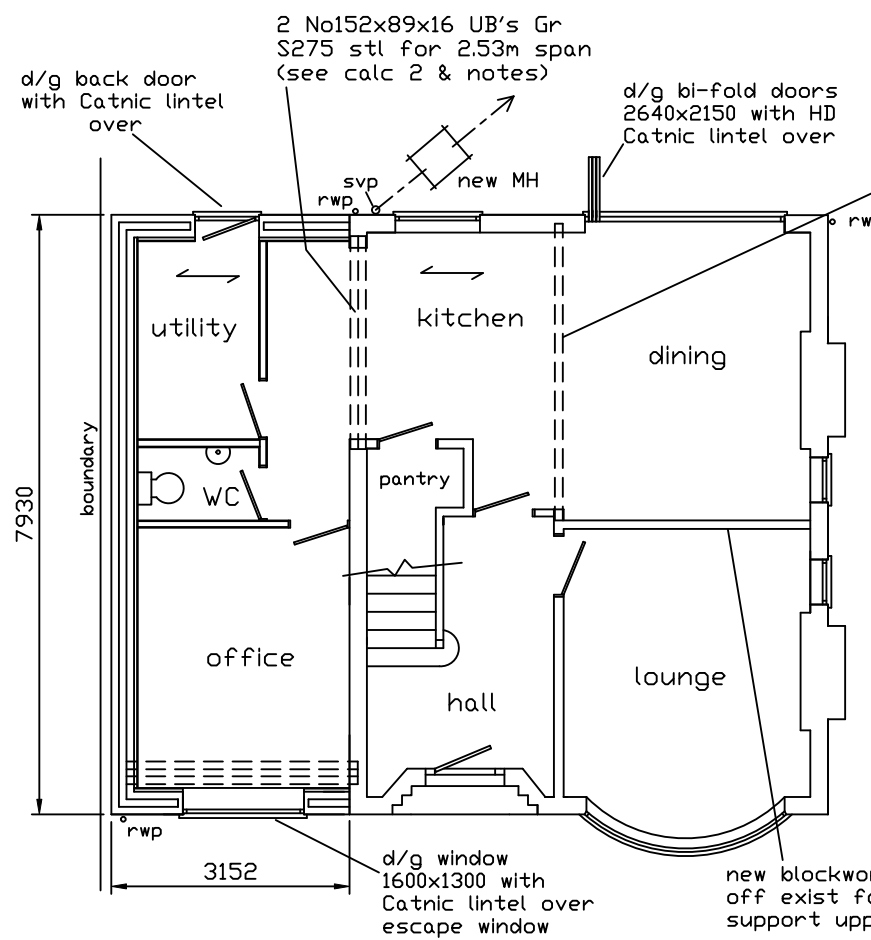

Proposed ground floor plan

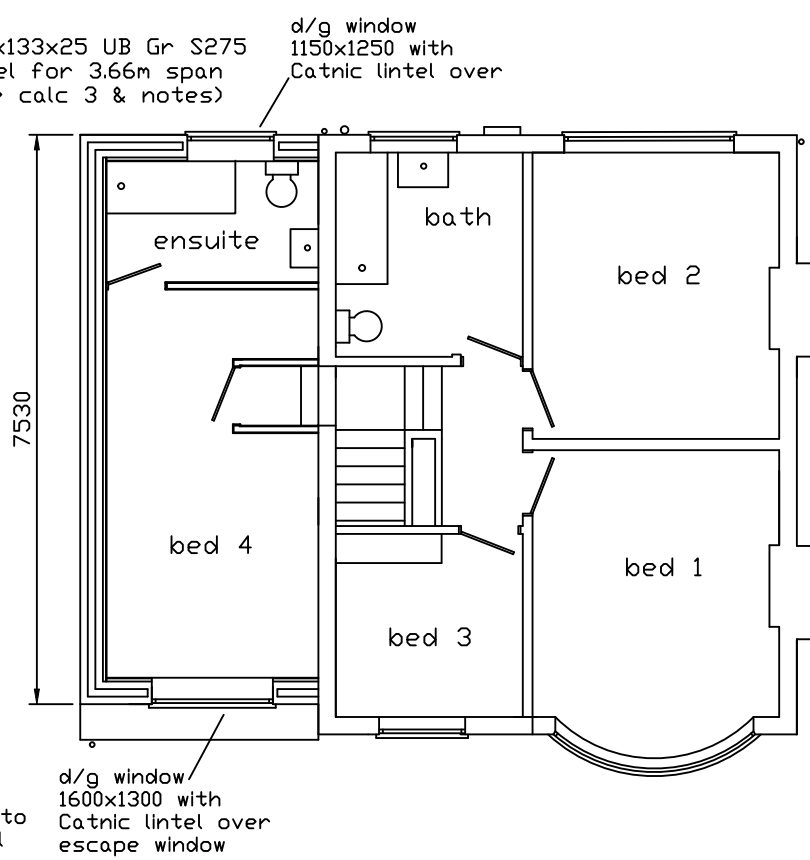

Proposed first floor plan

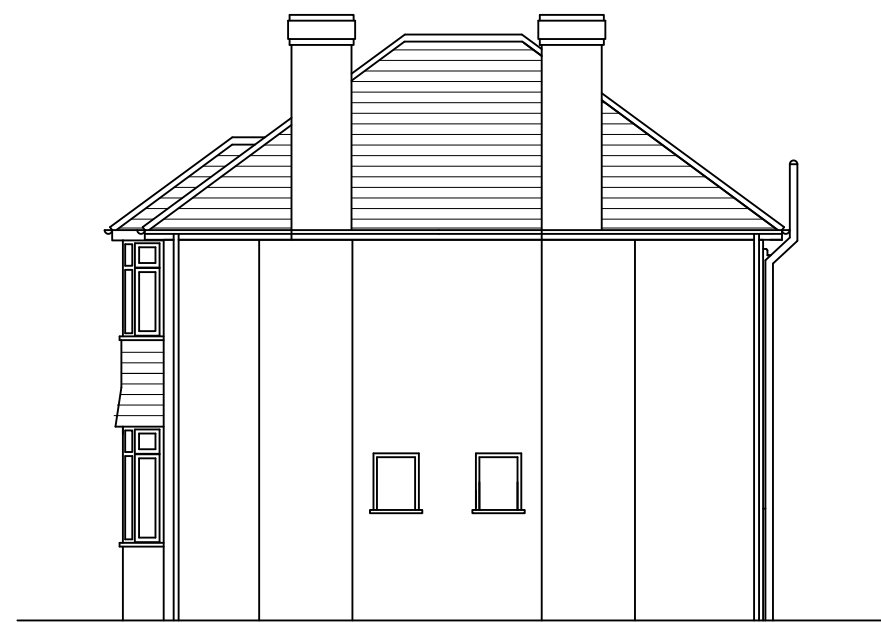

Proposed side elevation on X

Scale :- 1=100

A3

PROPOSED TWO STOREY EXT'N TO SIDE OF HOUSE + INTERNAL ALT'NS

FOR MISS G SMITH
48A ARNOT HILL ROAD, ARNOLD, NOTTS.

Plan No.- SC 1123.524
Steve Charlton. 0115 9171911

SHEET 2 of 4