


FIRST ANGLE PROJECTION



Existing front elevation

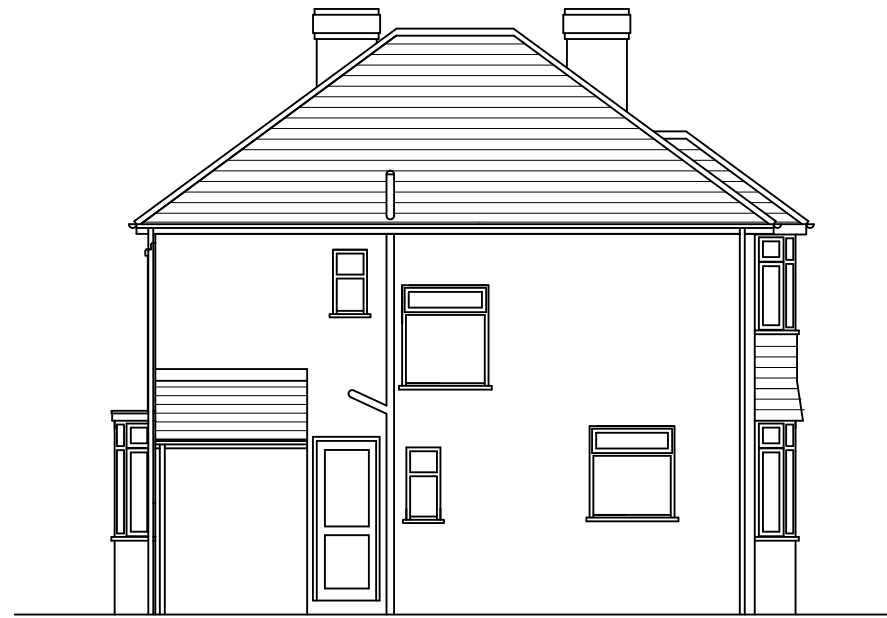


Existing side elevation




Existing rear elevation


EXISTING BRICK STORE & GARAGE ADJACENT TO No. 40 TO BE DEMOLISHED

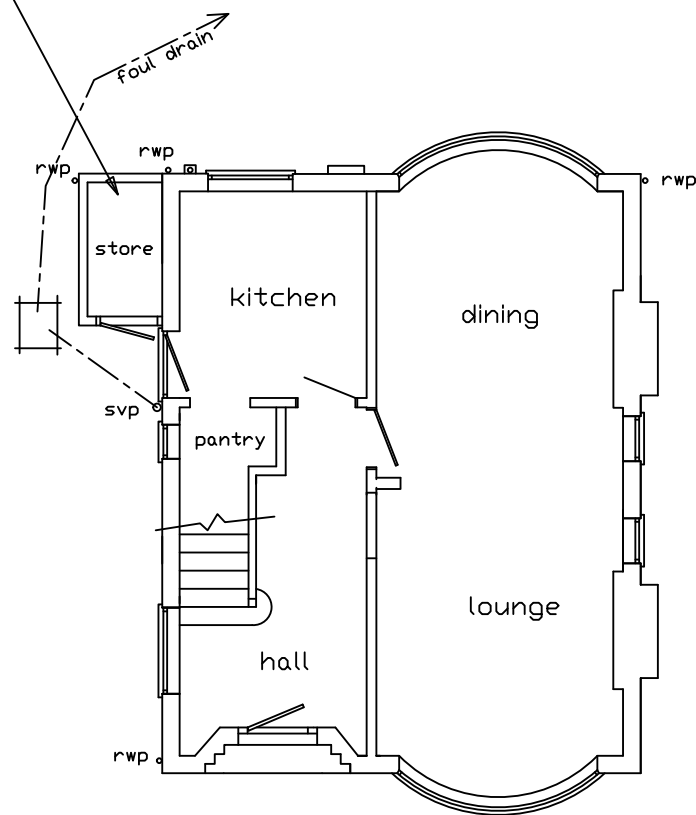

Existing ground floor plan

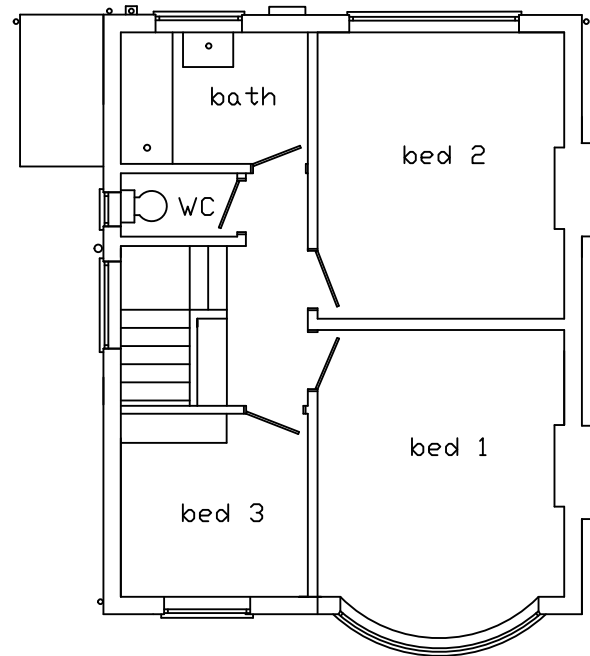

Existing first floor plan

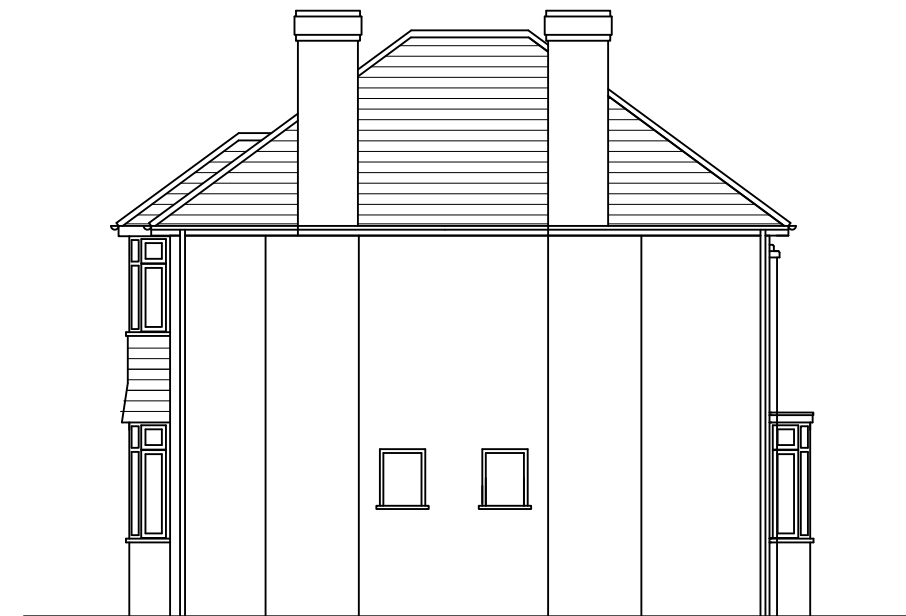

Existing side elevation on X

Scale :- 1=100

All dims. to be verified on site by clients appointed Project Manager/Contractor. All works to be carried out in accordance with these plans/specification latest revn. Plans to be read in conjunction with the Building Regs. Approved Documents & Local Authority Planning Approval & all conditions raised by them. No deviation allowed unless agreed in writing with Local Authority

PROPOSED TWO STOREY EXT'N TO SIDE OF HOUSE + INTERNAL ALT'NS

FOR MISS G SMITH
48A ARNOT HILL ROAD, ARNOLD, NOTTS.

Plan No.- SC 1123.524
Steve Charlton. 0115 9171911

SHEET 1 of 4

A3

19/12/23