


Cartlodge to 1 Meadow Acre, Norton, Suffolk, IP31 3GU

Location plan

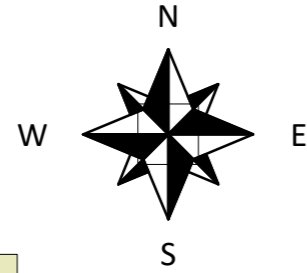


Ordnance Survey, (c) Crown Copyright 2023. All rights reserved. Licence number 100022432


0 20 40 60 80 100 120 [M]




Location Plan - Metres @ 1:1250 @ A2

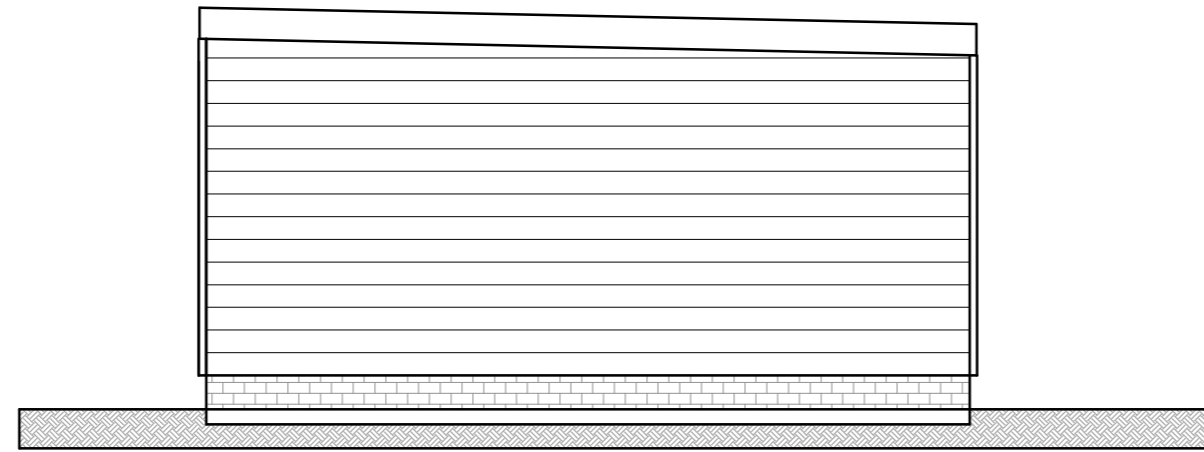


North

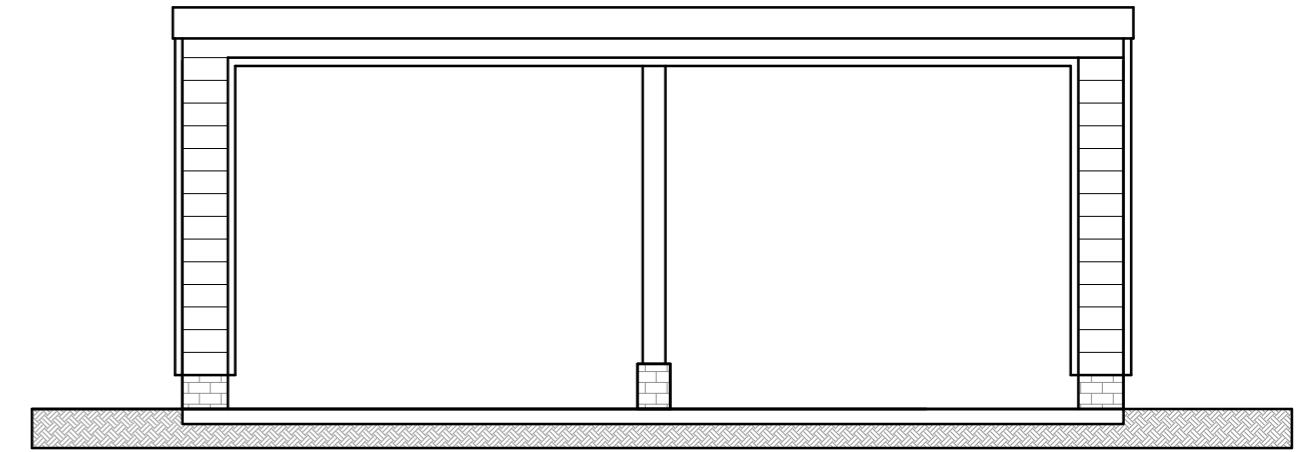

East


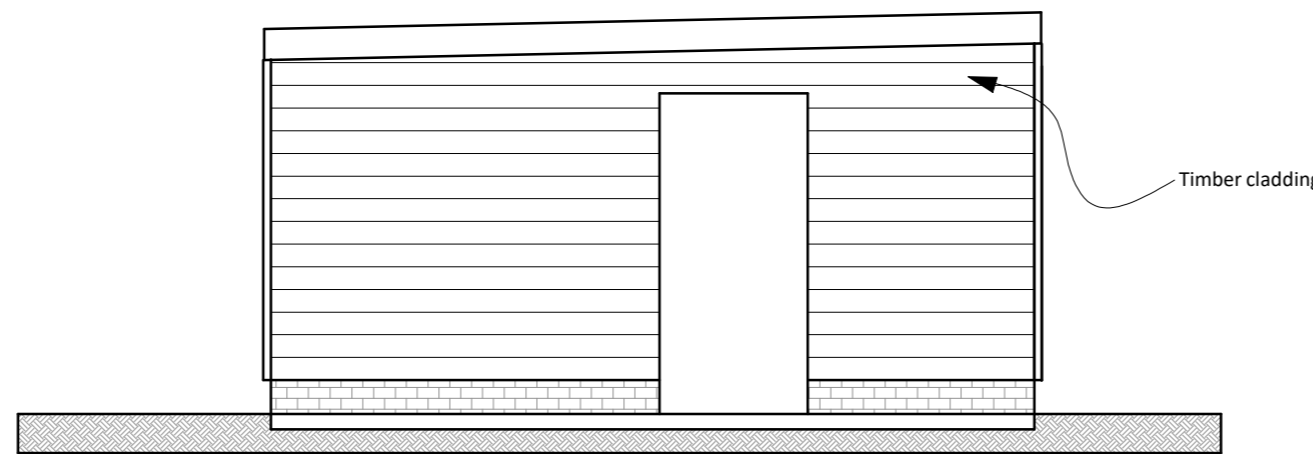


South

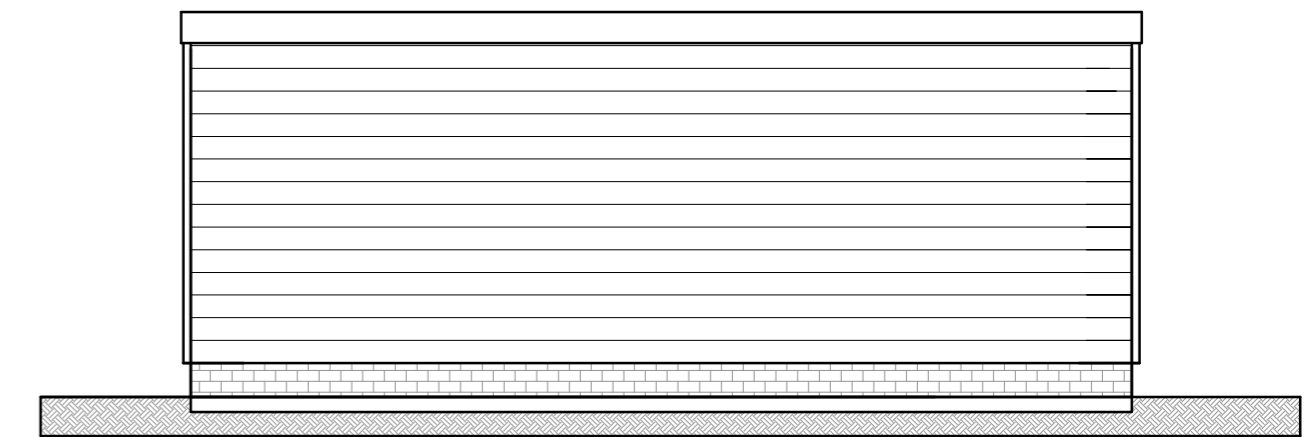

West

Block plan

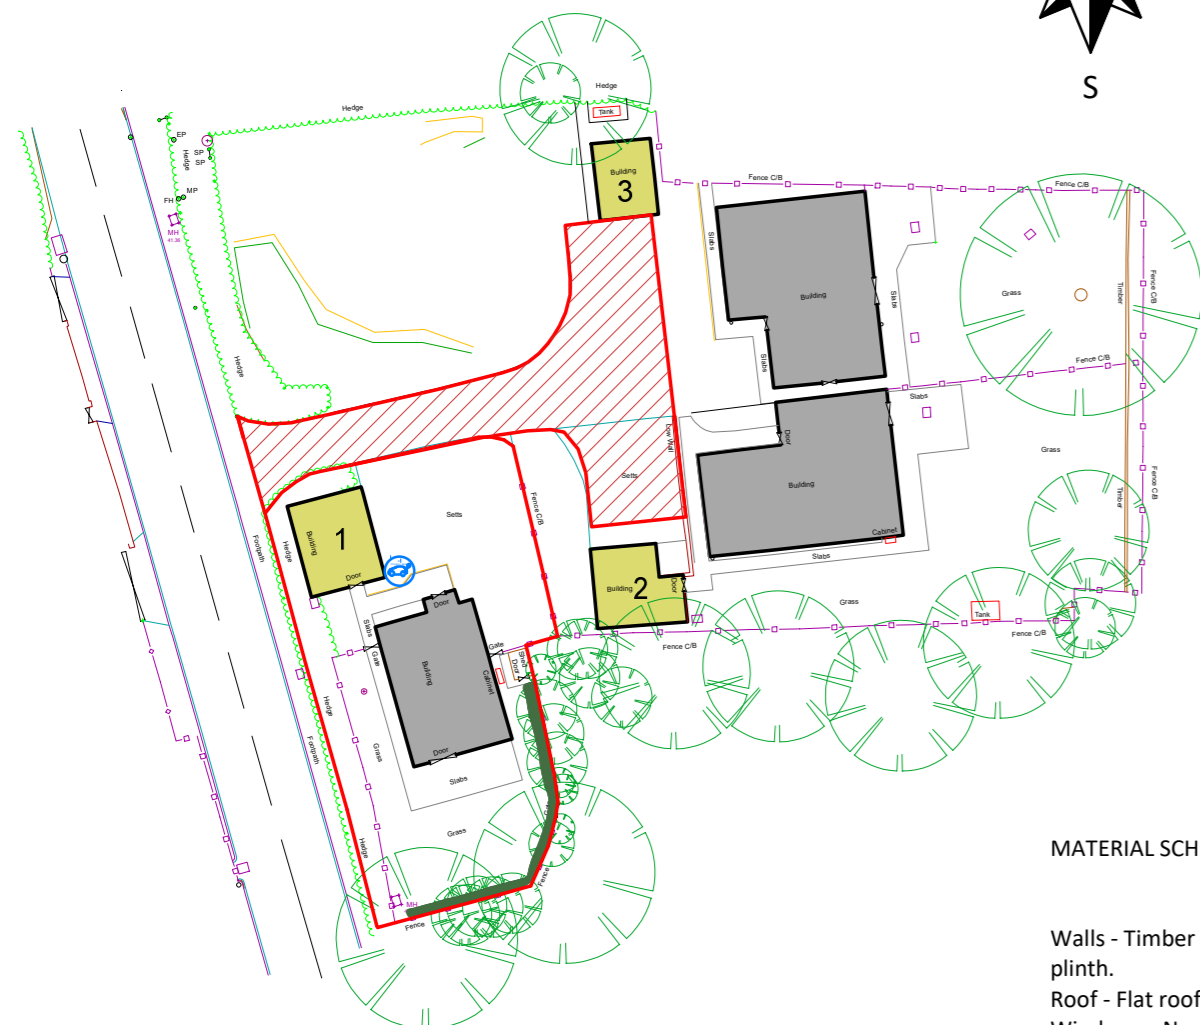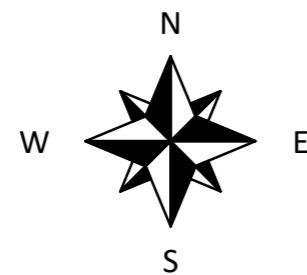

KEY

Native Hedge

EV charging point


MATERIAL SCHEDULE:-

Walls - Timber clad with natural finish and red clay multi brick plinth.
 Roof - Flat roof comprising mineral felt.
 Windows - None
 Fascias, Soffits and Bargeboards - Softwood with natural finish.
 Rainwater Goods - Black plastic rainwater goods.

0 20 40 50 [M]



Block Plan - Metres @ 1:500 @ A2

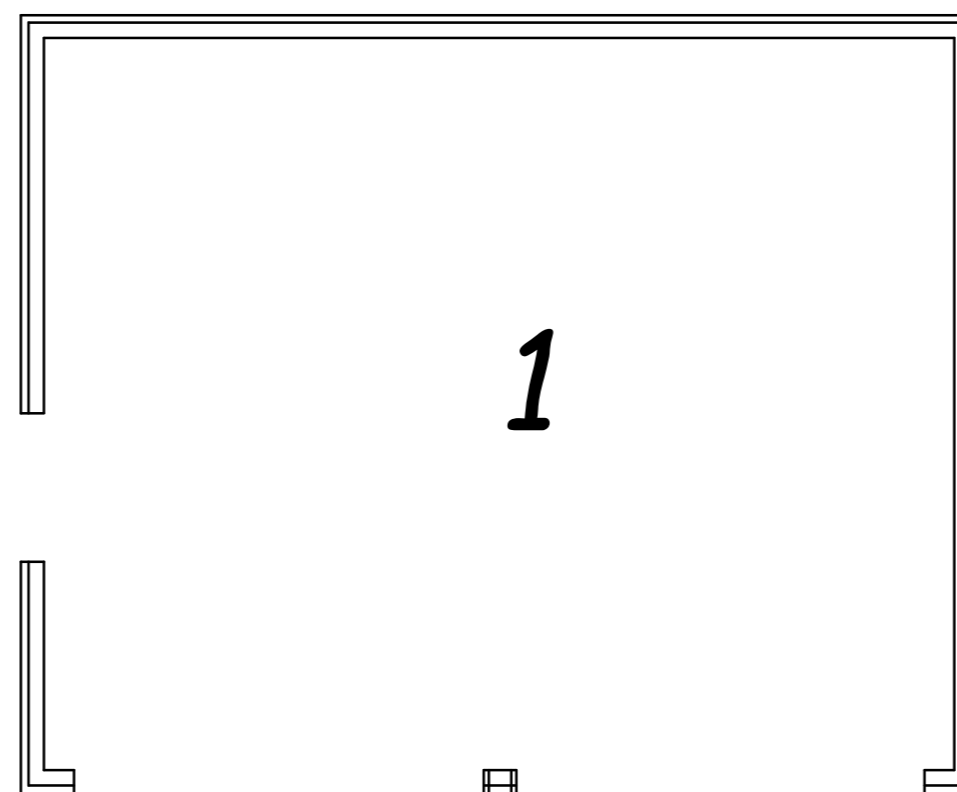

Floor plan existing

0.0 0.5 1.0 1.5 2.0 2.5 3.0 3.5 4.0 4.5 5.0 [M]



Metres @ 1:50 @ A2

Width : 6229mm
 Depth : 5068mm
 Finished Floor Level : 41.49m
 Flat Roof : 44.07m

Revised plan ref 1881-1-B; Ecological 18.12.23



01603 616884 www.kgarnham.co.uk
 office@kgarnham.co.uk

Creation House 61 Wroxham Road
 Norwich NR7 8TN

Registered in England: No 8729978. This drawing is the copyright of Garhold Limited.

Project - Cartlodge at 1 Meadow Acre,
 Norton, Suffolk, IP31 3GU

Client - Sam Desira Esq

Project Number - 1881

Drawn by - KGG

Date: 03.09.23

Drawing Number - 1

Revision Number - B

PLANNING