


Dylan Jones - Powerhouse Detail 3

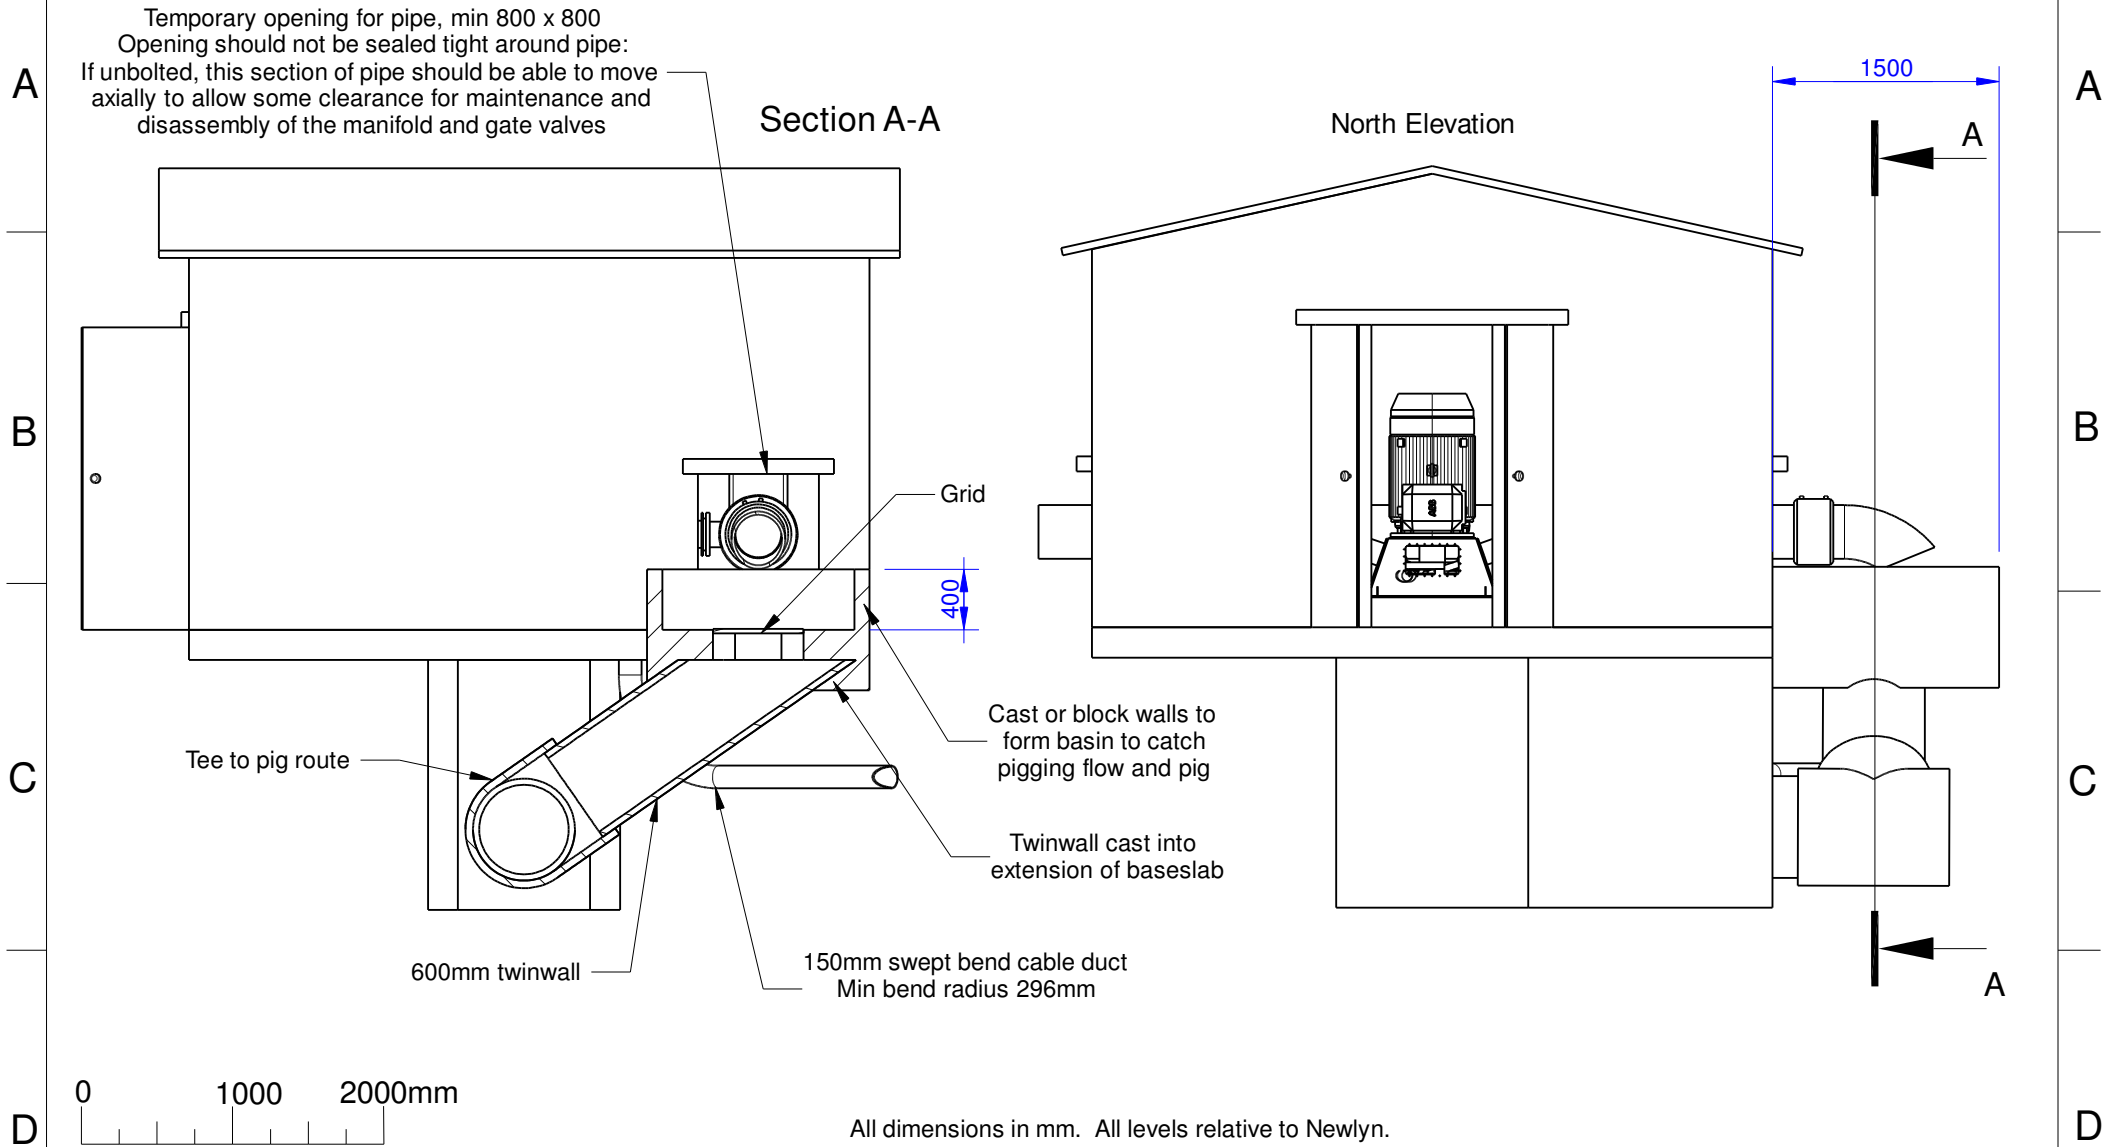

<p>Client : Dylan Jones Address : Ty Mawr, Mallwyd Machynlleth, SY20 9HS Drawn By : MJP</p>	<p>Date : 16/01/23 Scale : 1 : 50 @ A4 Drawing No : 23011607 Version : 1</p>	<p>Revision Details</p>	<p>Greenearth Hydro</p>	<p>Greenearth Hydro Limited Siop Newydd, Rhiw, Pwllheli, LL53 8AE Tel: 07980 670046 www.greenearthhydro.co.uk Company Registration Number 7417466 MCS Hydro Transition Installer 123</p>
--	--	-------------------------	--------------------------------	---