


Standard Fencing Panel

All fencing heights $\leq 2\text{m}$
(1825mm standard
fence panel with +
140mm deck board
1965mm)

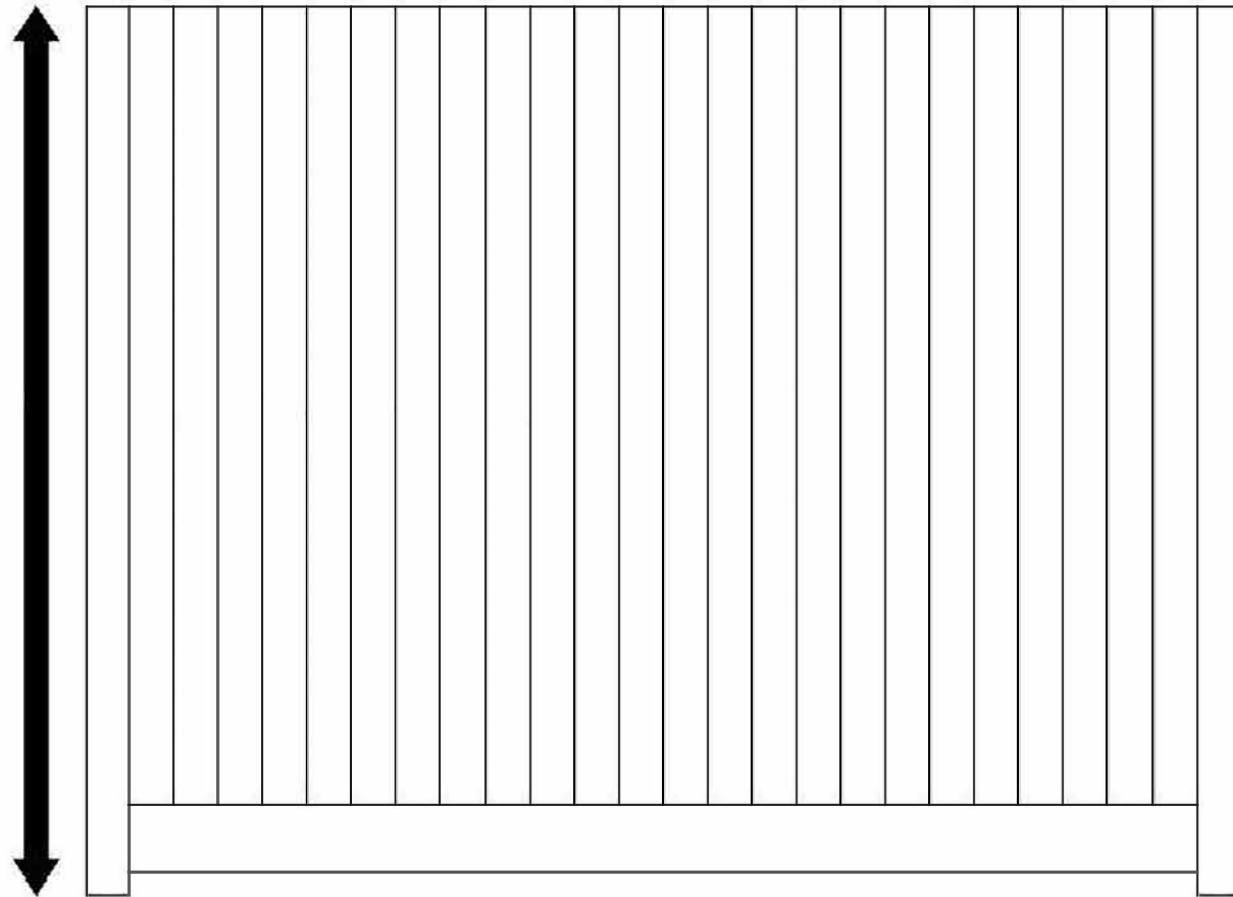

Drawing to Scale