




EXISTING

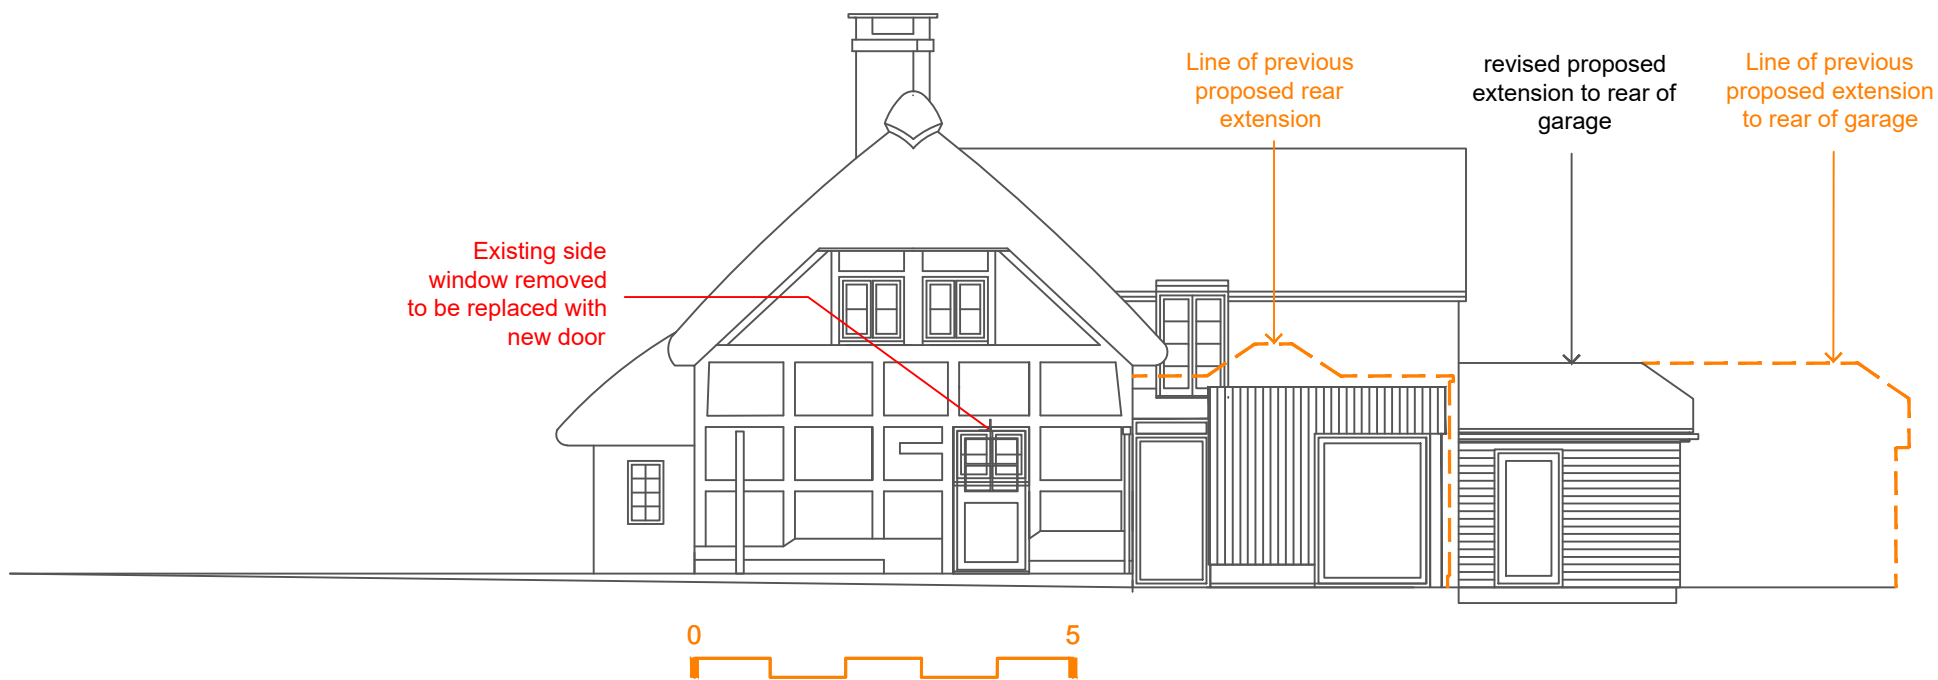

PROPOSED