




SEE DRAWING 09 FOR
PROPOSED WORKS

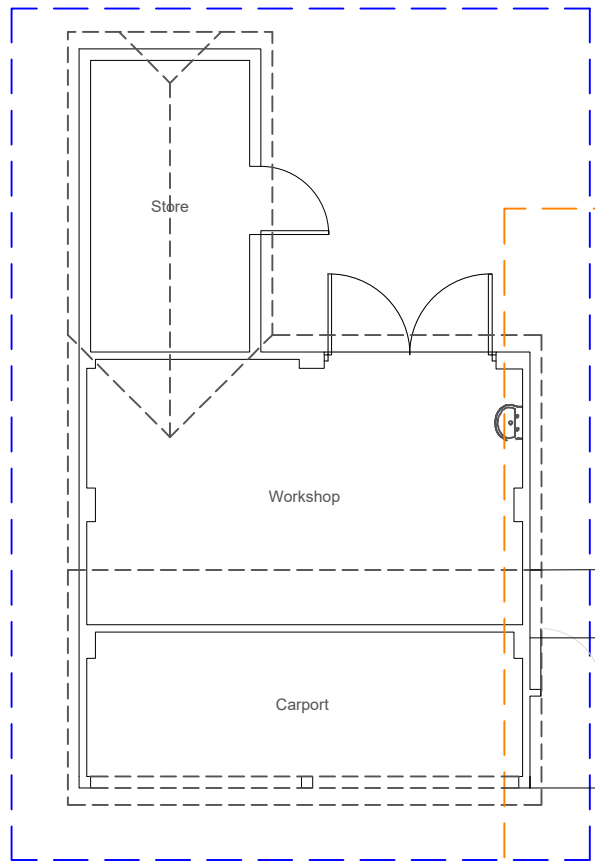

SEE DRAWING 06 : PART
PLAN FOR PROPOSED
WORKS

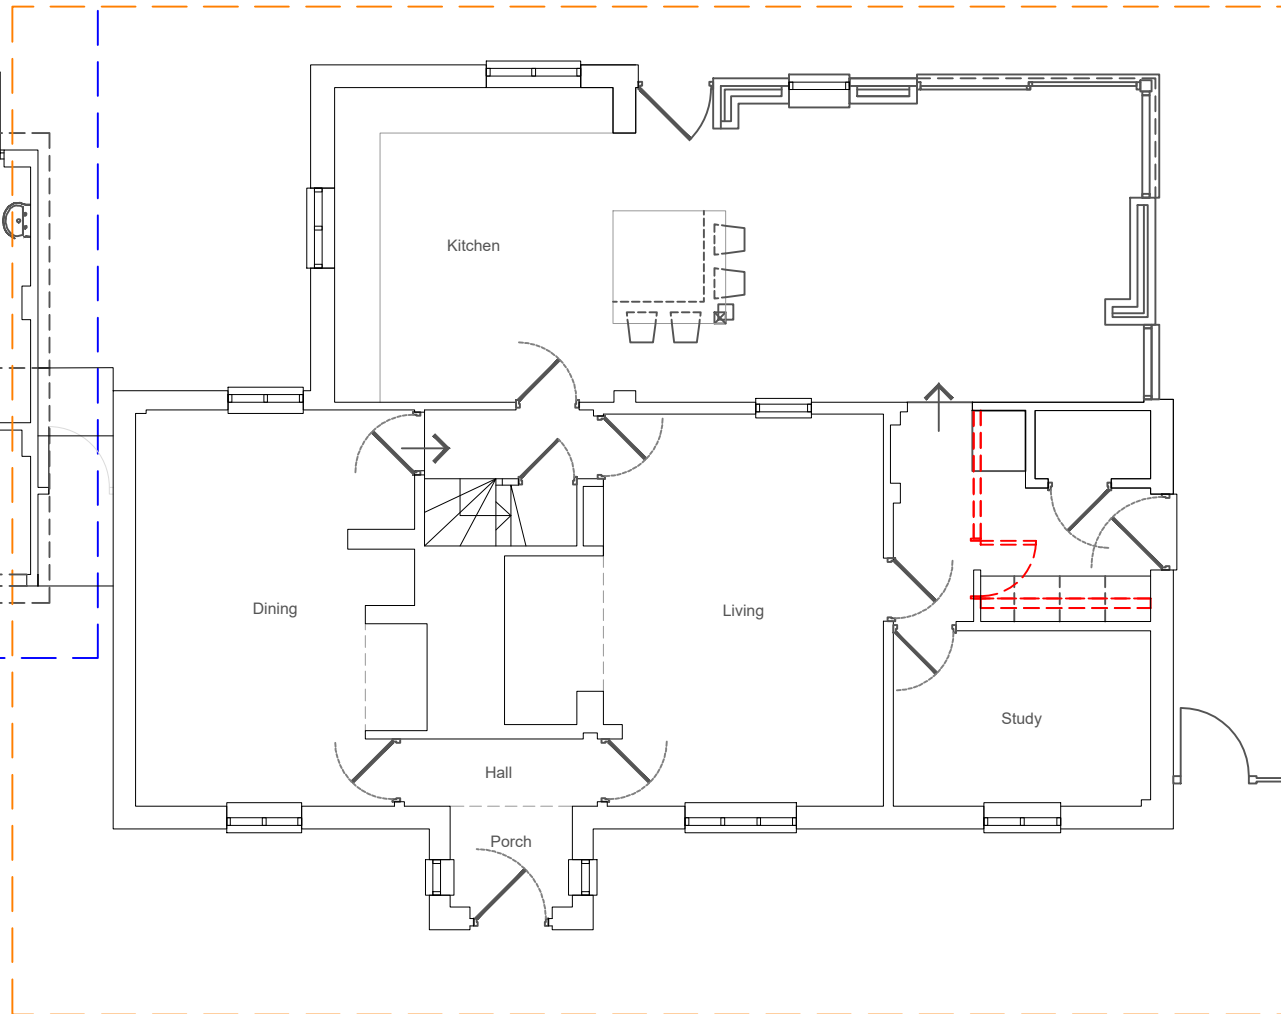

Drawing Status:

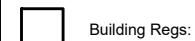

Project:

**POULNER FARMHOUSE
POULNER, RINGWOOD**
RE-MODELLING + NEW
REAR EXTENSIONS

Client:

MEL + CHRIS

Scale:

1:100@A3

Drawing Number:

PFH/5BL/PA/05

Rev:

Drawing Title:

PROPOSED GF