


SECOND FLOOR PLAN

STAIRCASES 1 - 16 SECOND FLOOR PLAN

1:100 Scale
In metres

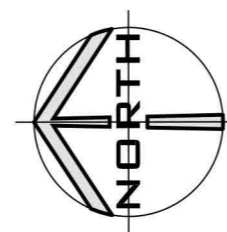

PROJECT St. Catherine's College Reinforced Autoclaved Aerated Concrete Roofs Urgent Mitigation Work		Pendery Architecture & Heritage Ltd [Redacted]	
CLIENT St Catherine's College		<small>ALL DIMENSIONS IN MILLIMETRES UNLESS STATED OTHERWISE. DO NOT SCALE EXCEPT FOR PLANNING PURPOSES. USE GIVEN DIMENSIONS ONLY.</small> <small>LATEST REVISION:</small>	
SCALE @ A3 1:100	DATE Oct'23	DWG NO. 2315-08	REV
<small>© Pendery Architecture & Heritage Ltd</small>			