


**SITE PLAN AS EXISTING 1:500  
VIEW LOCATIONS**

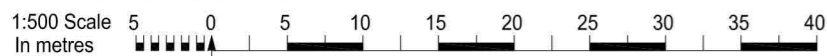

PROJECT  
St. Catherine's College  
Reinforced Autoclaved Aerated Concrete Roofs  
Urgent Mitigation Work  
CLIENT  
St Catherine's College  
TITLE  
Site Plan As Existing  
View Locations

Pendery Architecture & Heritage Ltd		
ALL DIMENSIONS IN MILLIMETRES UNLESS STATED OTHERWISE. DO NOT SCALE EXCEPT FOR PLANNING PURPOSES. USE GIVEN DIMENSIONS ONLY.		
LATEST REVISION:		
SCALE @ A3 1:500	DATE Oct'23	DWG NO. 2315-02
		REV