


**SITE PLAN AS INSTALLED & PROPOSED 1:500  
VIEW LOCATIONS**

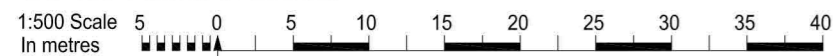

PROJECT  
**St. Catherine's College**  
 Reinforced Autoclaved Aerated Concrete Roofs  
 Urgent Mitigation Work

CLIENT  
**St Catherine's College**

TITLE  
**Site Plan As Installed & Proposed  
 View Locations**

<b>Pendery Architecture &amp; Heritage Ltd</b>		
<small>ALL DIMENSIONS IN MILLIMETRES UNLESS STATED OTHERWISE. DO NOT SCALE EXCEPT FOR PLANNING PURPOSES. USE GIVEN DIMENSIONS ONLY.</small>		
<small>LATEST REVISION:</small>		
SCALE @ A3 1:500	DATE Oct'23	DWG NO. <b>2315-12</b>
© Pendery Architecture & Heritage Ltd		REV