


Marquee Floor Plan

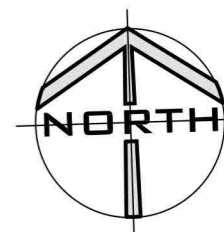

MARQUEE 2

1:100 Scale
In metres

PROJECT St. Catherine's College Reinforced Autoclaved Aerated Concrete Roofs Urgent Mitigation Work		Pendery Architecture & Heritage Ltd 	
CLIENT St Catherine's College		<small>ALL DIMENSIONS IN MILLIMETRES UNLESS STATED OTHERWISE. DO NOT SCALE EXCEPT FOR PLANNING PURPOSES. USE GIVEN DIMENSIONS ONLY.</small> <small>LATEST REVISION:</small>	
TITLE Marquee 2 - Plan	DATE Oct'23	DWG NO. 2315-23	REV
<small>SCALE @ A3</small> 1:100 <small>© Pendery Architecture & Heritage Ltd</small>		<small>© Pendery Architecture & Heritage Ltd</small>	