
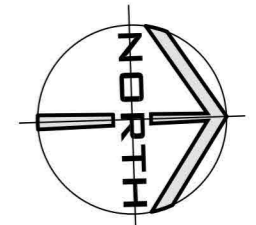


**MAIN ENTRANCE AREA PAVING AS PROPOSED 1:100**

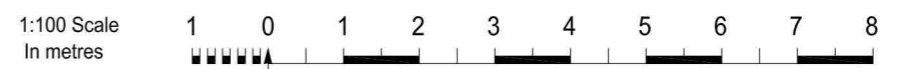

PROJECT <b>St. Catherine's College</b> Reinforced Autoclaved Aerated Concrete Roofs Urgent Mitigation Work		<b>Pendery Architecture &amp; Heritage Ltd</b> [Redacted]	
CLIENT <b>St Catherine's College</b>		<small>ALL DIMENSIONS IN MILLIMETRES UNLESS STATED OTHERWISE. DO NOT SCALE EXCEPT FOR PLANNING PURPOSES. USE GIVEN DIMENSIONS ONLY.</small>	
TITLE <b>Main Entrance Area Paving As Proposed</b>		<small>LATEST REVISION:</small>	
<small>SCALE @ A3</small> <b>1:100</b> <small>© Pendery Architecture &amp; Heritage Ltd</small>	<small>DATE</small> <b>Oct'23</b>	<small>DWG NO.</small> <b>2315-17</b>	<small>REV</small>