


**SITE PLAN AS EXISTING 1:500
VIEW LOCATIONS**

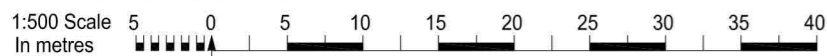

PROJECT
St. Catherine's College
Reinforced Autoclaved Aerated Concrete Roofs
Urgent Mitigation Work
CLIENT
St Catherine's College
TITLE
Site Plan As Existing
View Locations

Pendery Architecture & Heritage Ltd		
ALL DIMENSIONS IN MILLIMETRES UNLESS STATED OTHERWISE. DO NOT SCALE EXCEPT FOR PLANNING PURPOSES. USE GIVEN DIMENSIONS ONLY.		
LATEST REVISION:		
SCALE @ A3 1:500	DATE Oct'23	DWG NO. 2315-02
		REV