



Marquee Floor Plan

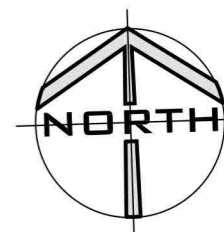

**MARQUEE 2**

1:100 Scale  
In metres

PROJECT <b>St. Catherine's College</b> <b>Reinforced Autoclaved Aerated Concrete Roofs</b> <b>Urgent Mitigation Work</b>		<b>Pendery Architecture &amp; Heritage Ltd</b> 	
CLIENT <b>St Catherine's College</b>		<small>ALL DIMENSIONS IN MILLIMETRES UNLESS STATED OTHERWISE. DO NOT SCALE EXCEPT FOR PLANNING PURPOSES. USE GIVEN DIMENSIONS ONLY.</small> <small>LATEST REVISION:</small>	
TITLE <b>Marquee 2 - Plan</b>	DATE <b>Oct'23</b>	DWG NO. <b>2315-23</b>	REV
<small>SCALE @ A3</small> <b>1:100</b> <small>© Pendery Architecture &amp; Heritage Ltd</small>		<small>© Pendery Architecture &amp; Heritage Ltd</small>	