


MAIN ENTRANCE AREA PAVING AS PROPOSED 1:100

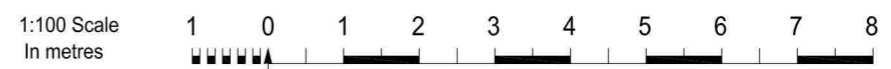

PROJECT St. Catherine's College Reinforced Autoclaved Aerated Concrete Roofs Urgent Mitigation Work		Pendery Architecture & Heritage Ltd 	
CLIENT St Catherine's College		<small>ALL DIMENSIONS IN MILLIMETRES UNLESS STATED OTHERWISE. DO NOT SCALE EXCEPT FOR PLANNING PURPOSES. USE GIVEN DIMENSIONS ONLY.</small> <small>LATEST REVISION:</small>	
TITLE Main Entrance Area Paving As Proposed	SCALE @ A3 1:100	DATE Oct'23	DWG NO. 2315-17