


PLAN OF MAIN BLOCK

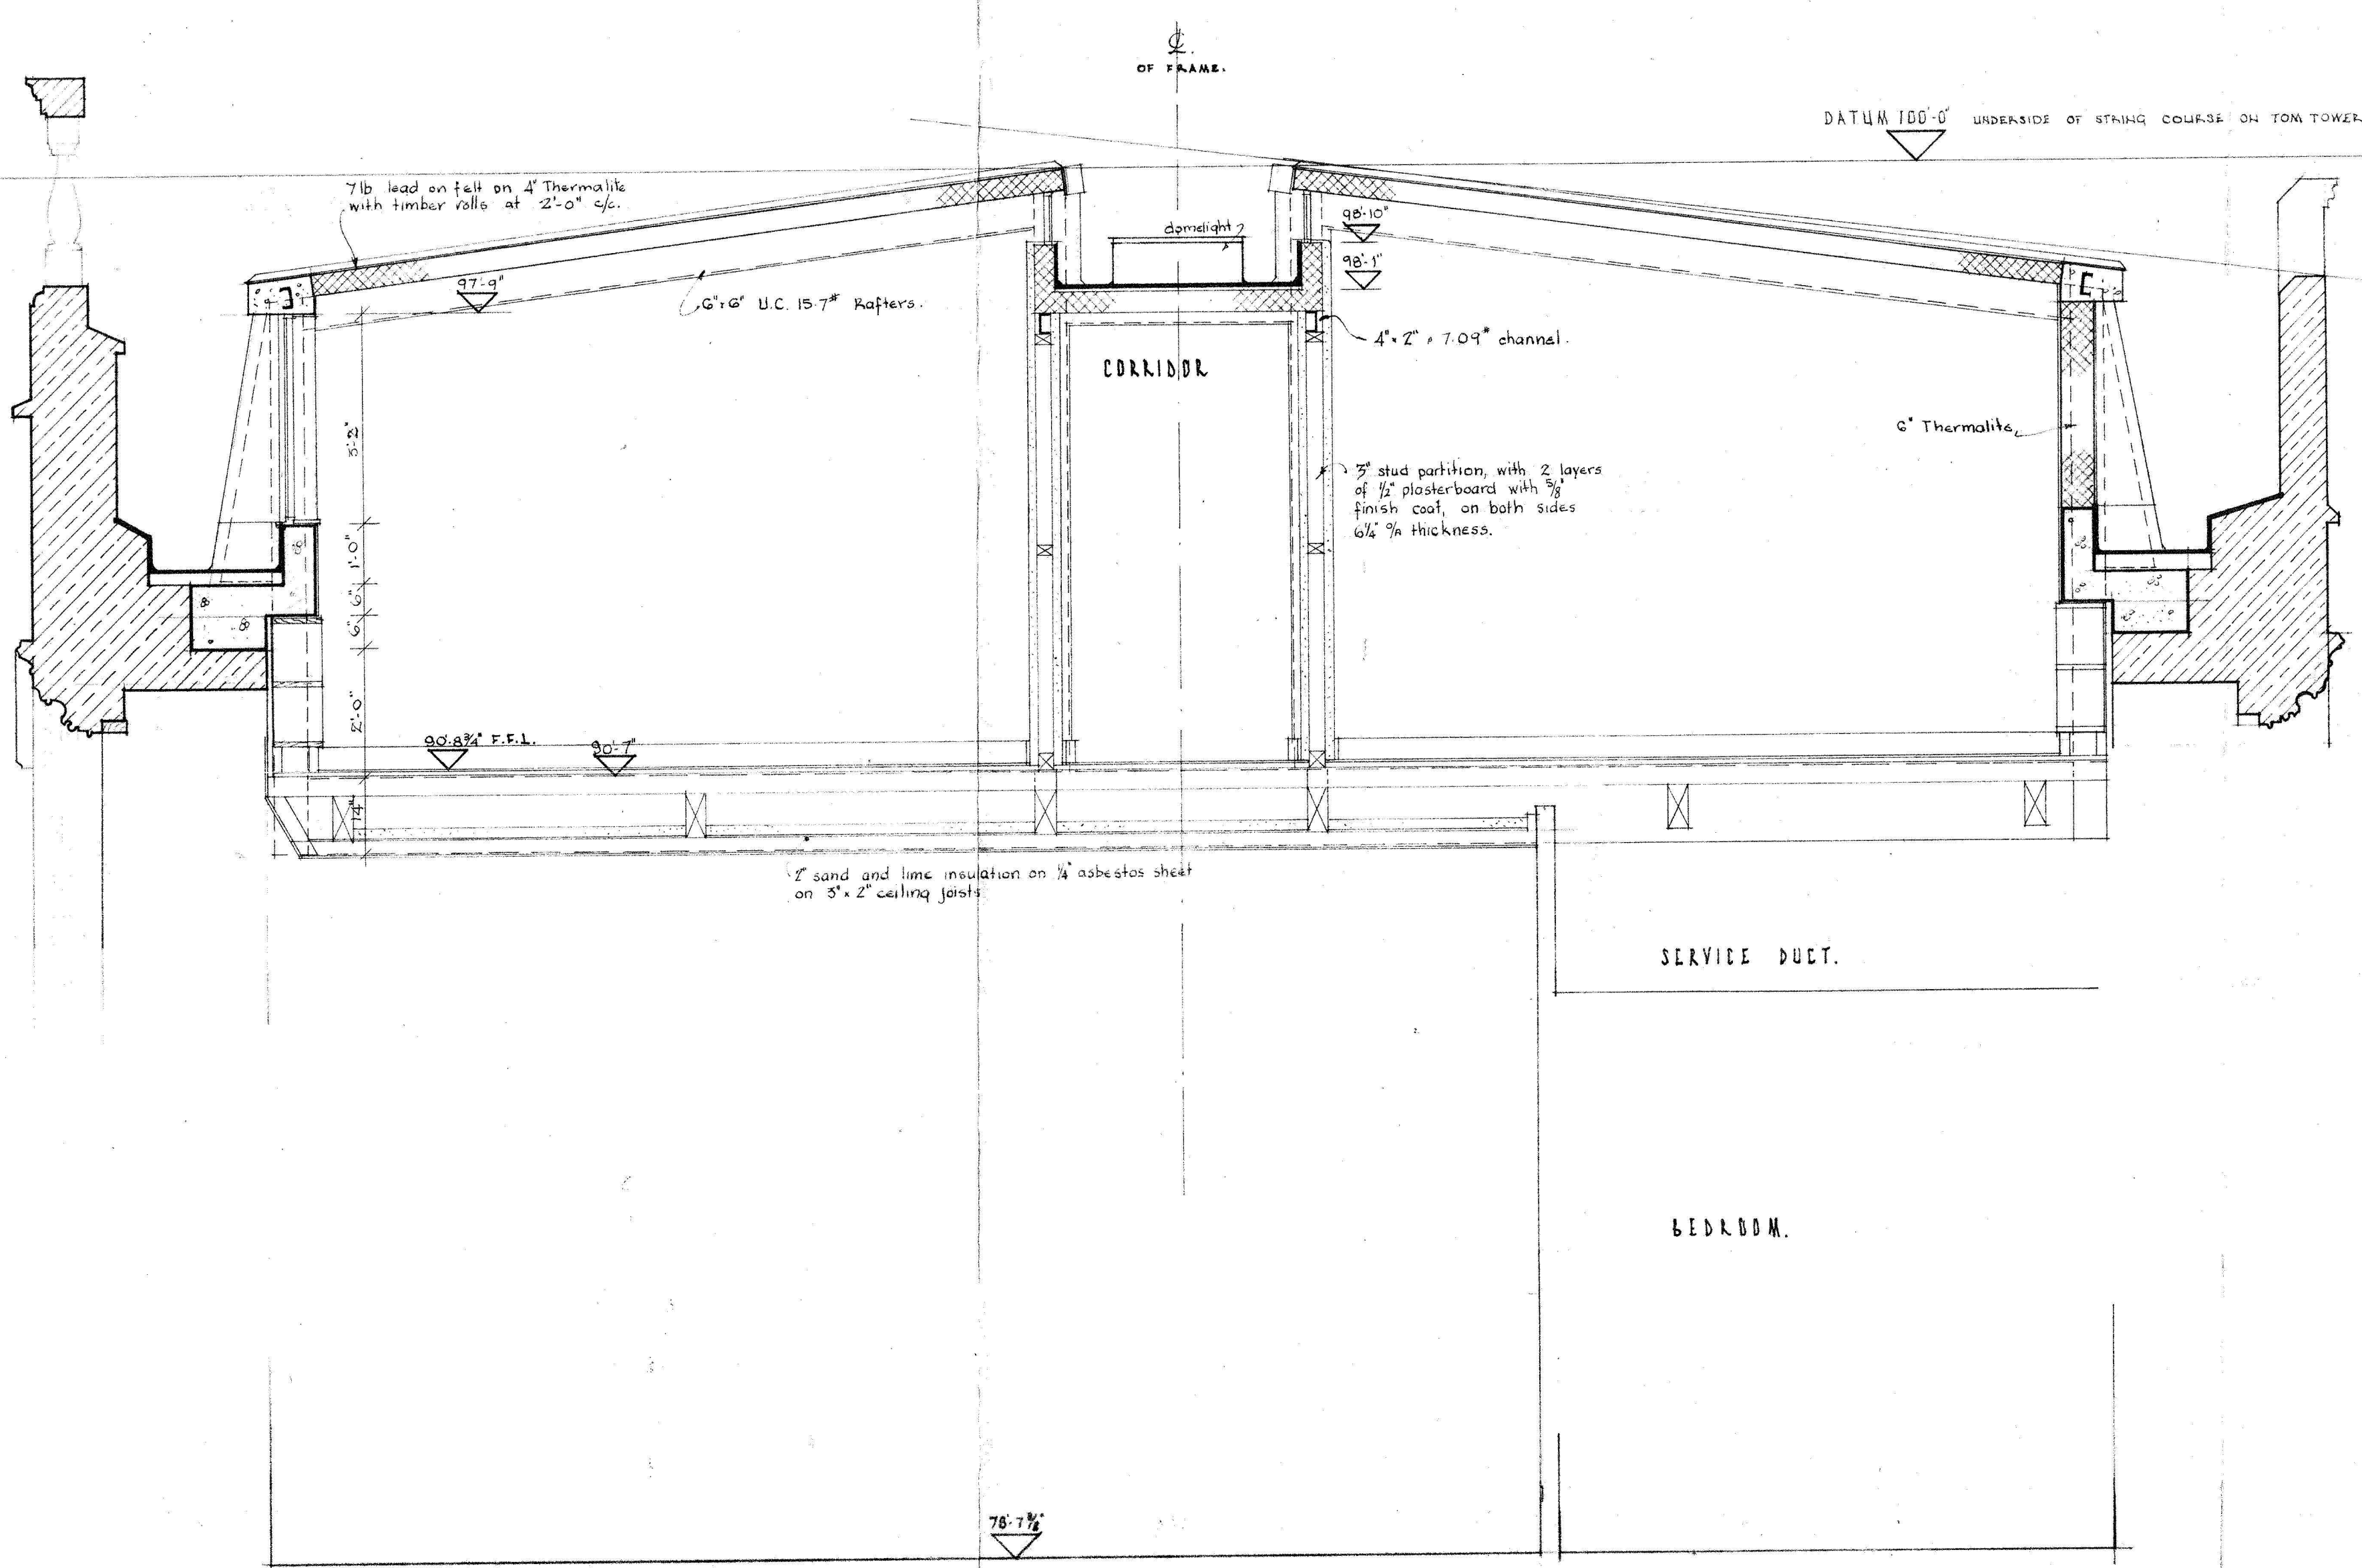

SECTION A-A

No	DATE	NOTES	S
			5
<p>THE CONTRACTOR AND HIS SUB CONTRACTORS ARE TO VERIFY ALL MEASUREMENTS BEFORE MAKING SHOP DRAWINGS OR COMMENCING MANUFACTURE</p>			
<p style="text-align: center;">The Treasurer of Christ Church, Oxford.</p> <p style="text-align: center;">[Redacted Signature] DIRECTOR</p> <p style="text-align: center;">5th November 1962.</p>			
<p>THIS IS ONE OF THE DRAWINGS REFERRED TO IN THE CONTRACT, DATED 14th November 1962.</p>			
<p>B. 23.8.62 SECTION ADDED REVISED & REDRAWN FROM 443/102 (NOW SUPERSEDED). LEVELS AMENDED, FLOOR FINISHES AMENDED.</p>			
<p>A. 2.8.62 DOMELIGHT OVER B. THROOM REVISED. SANITARY FITTINGS INDICATED. BATHROOM LAYOUT AMENDED. FLOOR FINISHES & WINDOW DIMENSIONS AMENDED. MISCELLANEOUS REVISIONS. ROOM NOS. ALLOCATED.</p>			
No	DATE	REVISIONS	S
<p>CHRISTCHURCH, OXFORD TOM QUAD. N. BLOCK. W. SIDE</p> <p>PLAN OF MAIN BLOCK</p>			
SCALE	1/4" = 1'0"	DRAWING NUMBER	
DATE	25.7.62	443/102	
DRAWN	[Redacted]		
<p>PLAYNE & LACEY & PARTNERS ARCHITECTS 19 QUEEN ANNE'S GATE, WESTMINSTER, S.W.1</p>			