

THE CONTRACTOR AND HIS SUB CONTRACTORS ARE TO VERIFY ALL MEASUREMENTS BEFORE MAKING SHOP DRAWINGS OR COMMENCING MANUFACTURE

THIS IS ONE OF THE DRAWINGS REFERRED TO IN THE CONTRACT DATED 14th November 1962


B 24.8.62 levels amended  
 A 20.8.62 stud partitions altered finished floor level amended bathroom amended cranked beam amid to engs del. construction of landing altered stairs indicated

CHRITTCURCH OXFORD  
 TOM QUAD


SECTIONS  
 DUNDAS SET

SCALE	1/8" TO 1'-0"	DRAWING NUMBER
DATE	26th JULY 63	443/103
DRAWN		

PLAYNE & LACEY & PARTNERS  
 ARCHITECTS  
 19 QUEEN ANNE'S GATE, WESTMINSTER, S.W.1

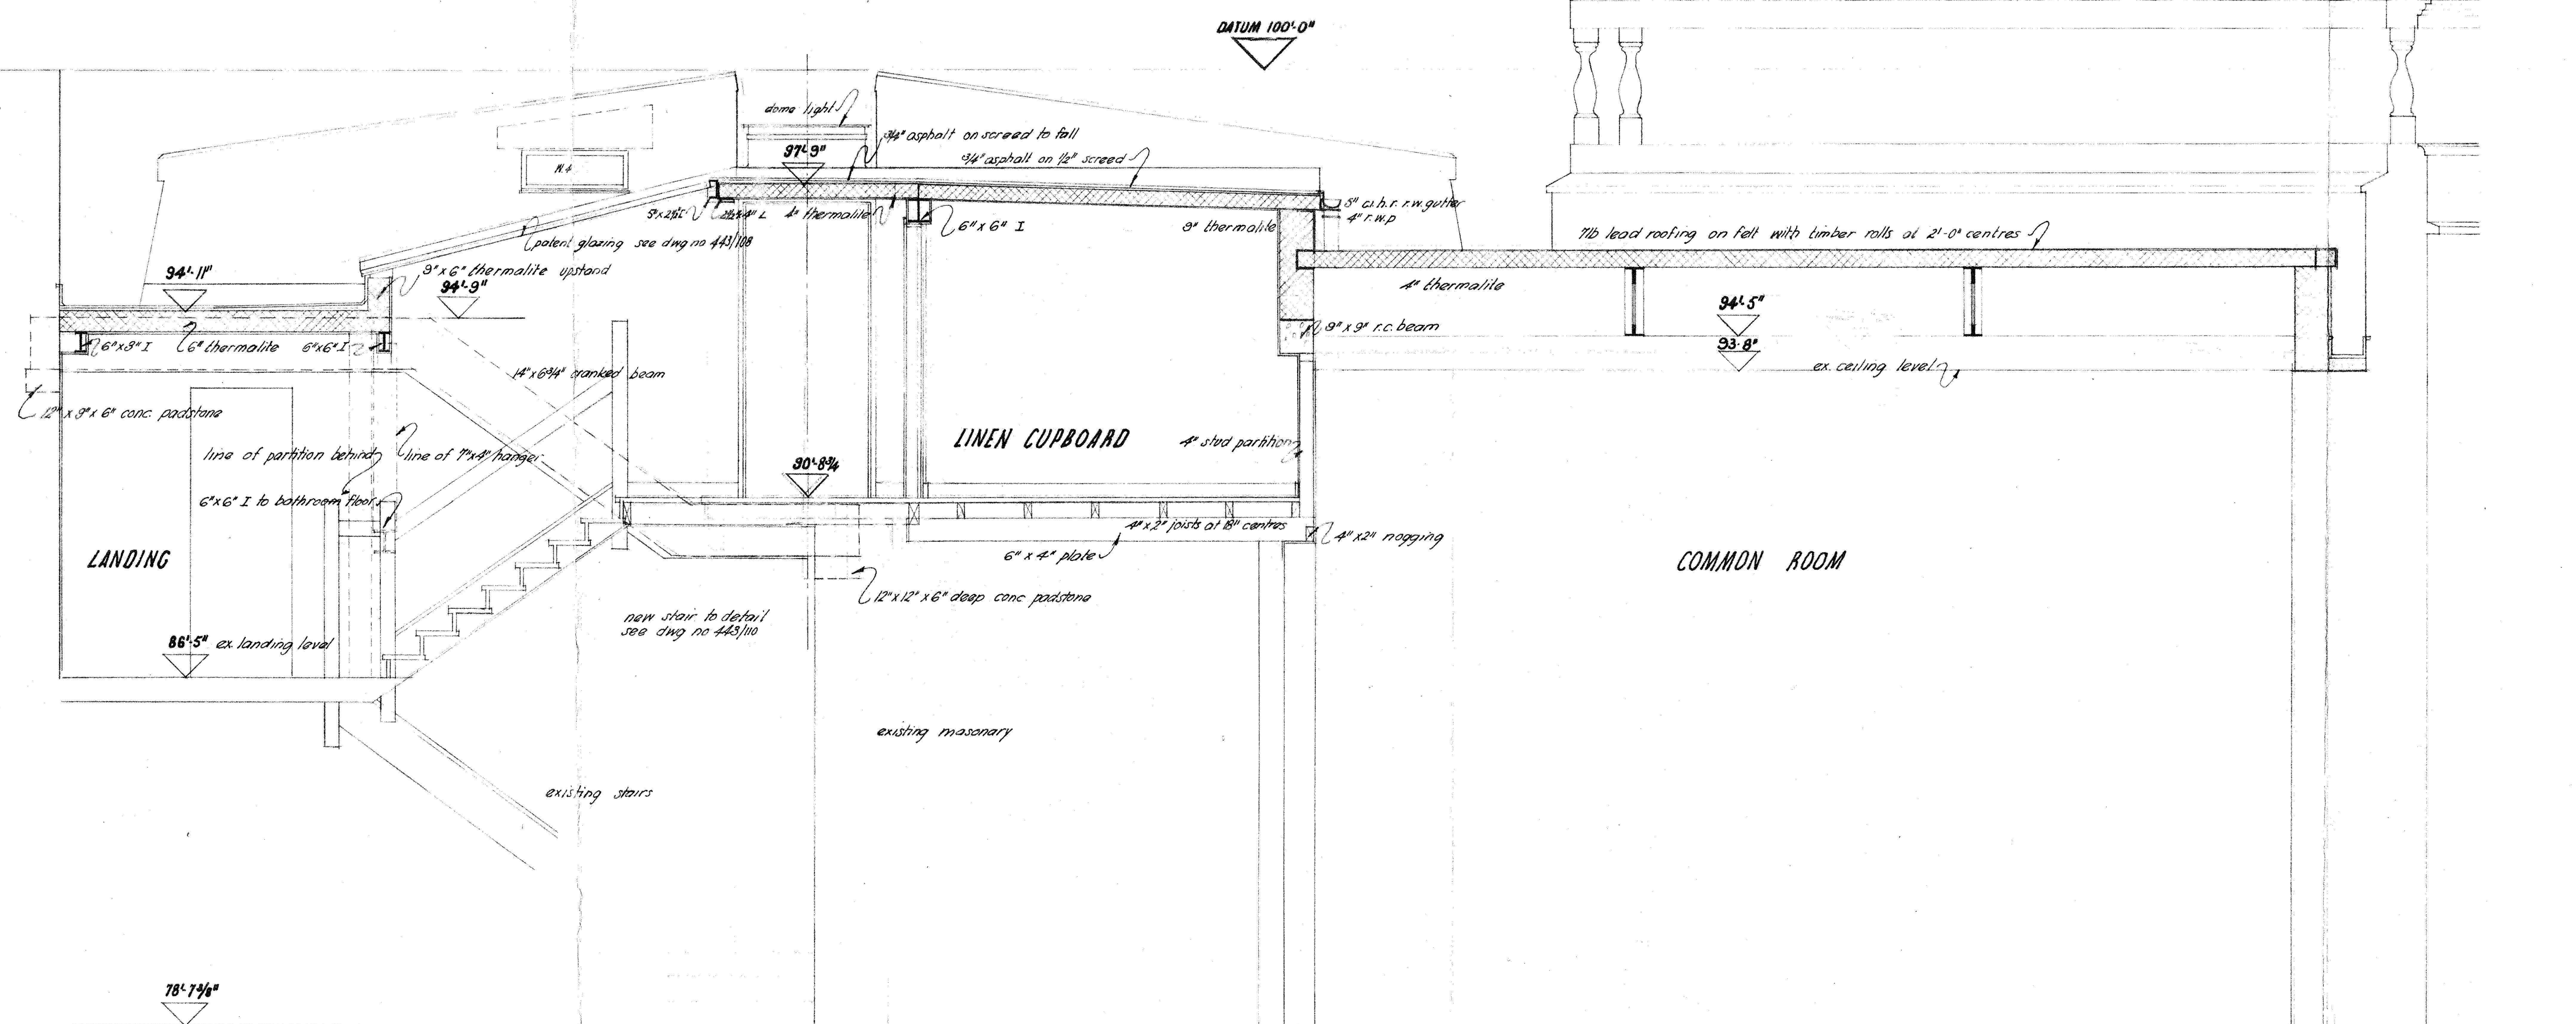

SECTION A-A

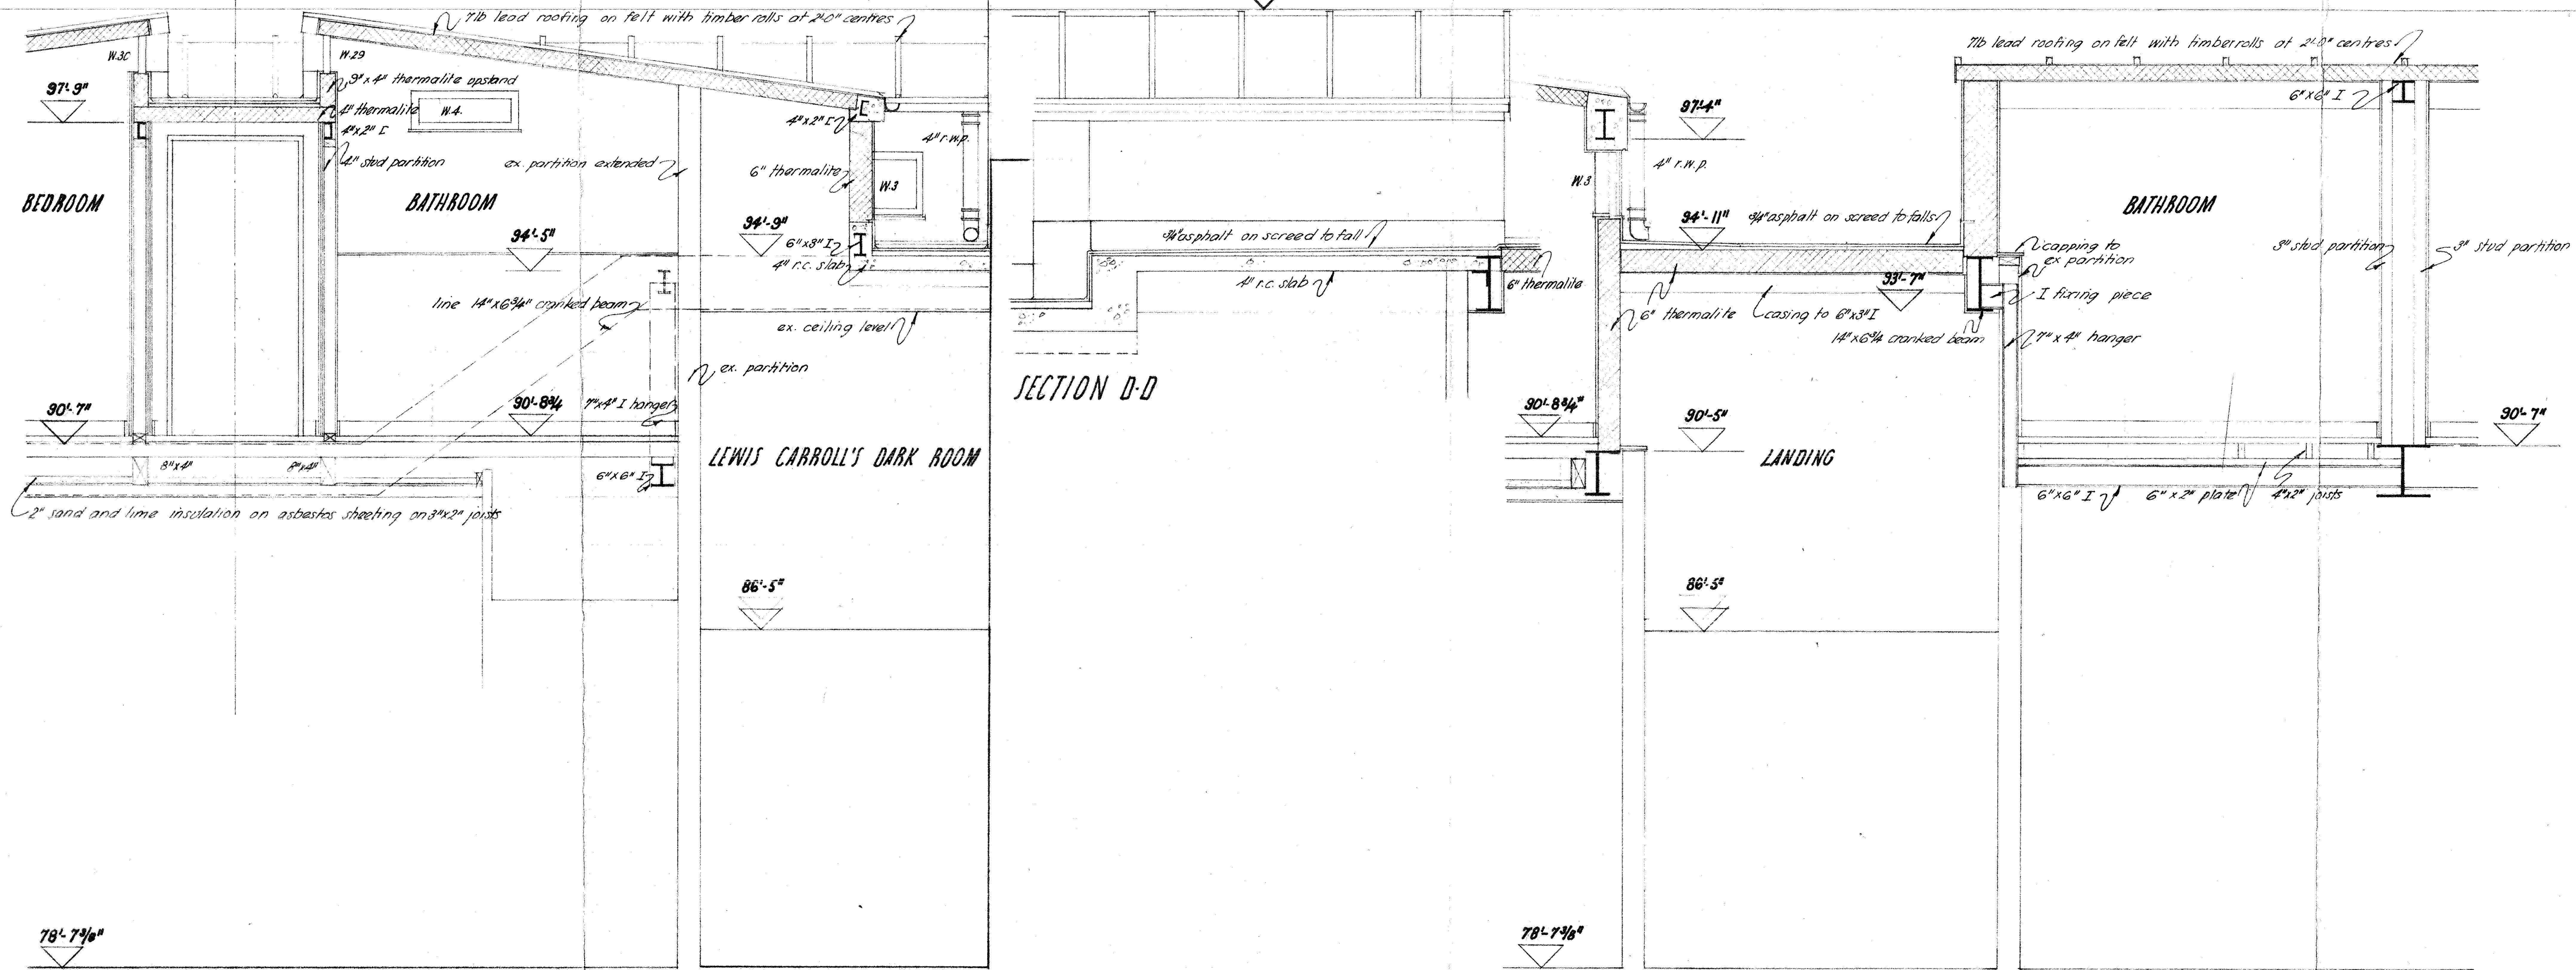

SECTION B-B

SECTION C-C

SECTION D-D