


EXISTING GROUND FLOOR PLAN



EXISTING FIRST FLOOR PLAN

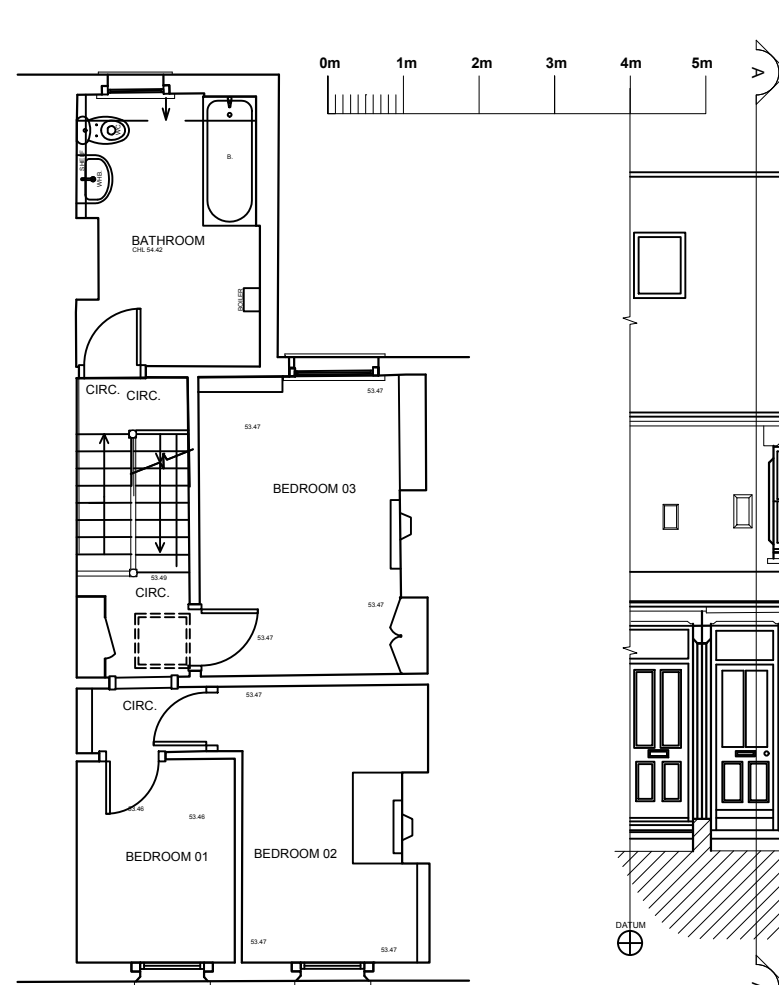

EXISTING STREET ELEVATION



EXISTING GARDEN ELEVATION

NOTES:
 ANY DISCREPANCIES TO BE REPORTED TO THE ARCHITECT.
 ALL DIMENSIONS GIVEN ARE TO STRUCTURAL ELEMENTS UNLESS OTHERWISE STATED.
 ALL DIMENSIONS TO BE CHECKED ON SITE.
 DO NOT SCALE FROM THIS DRAWING.

Revision:

Status
PLANNING

Project
**18 CHESTER STREET
 OXFORD**


Title
SURVEY PLANS

Drawn **SM**
 Date **DECEMBER 2023**
 Scale **1:100@A3**
 Job No. **2023/390**
 Drawing No. **08**


**PERIOLI MAN
 ARCHITECTS**

The Studio
 27 Home Close
 Oxford OX2 8PS

t. 01865 556043
 e. enquiries@perioliman.com
 w. www.perioliman.com

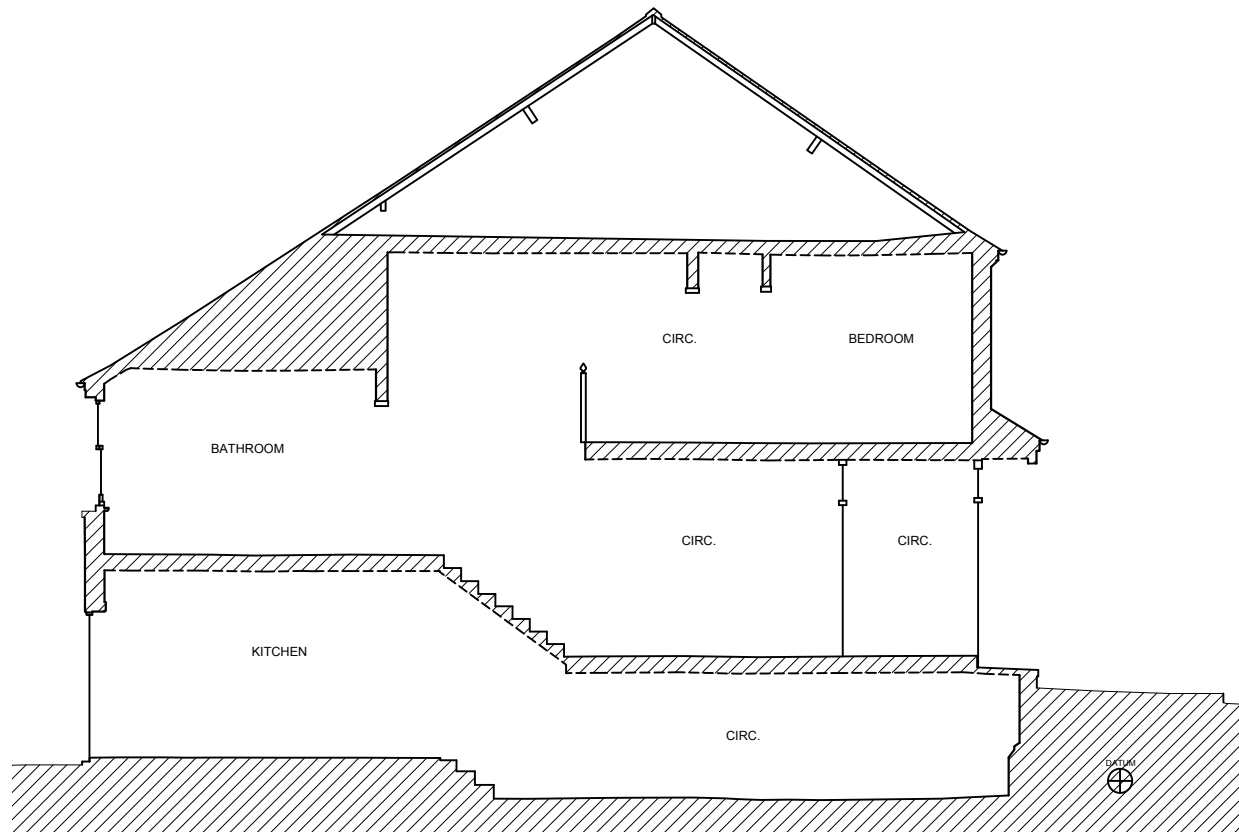

EXISTING SECTION A A

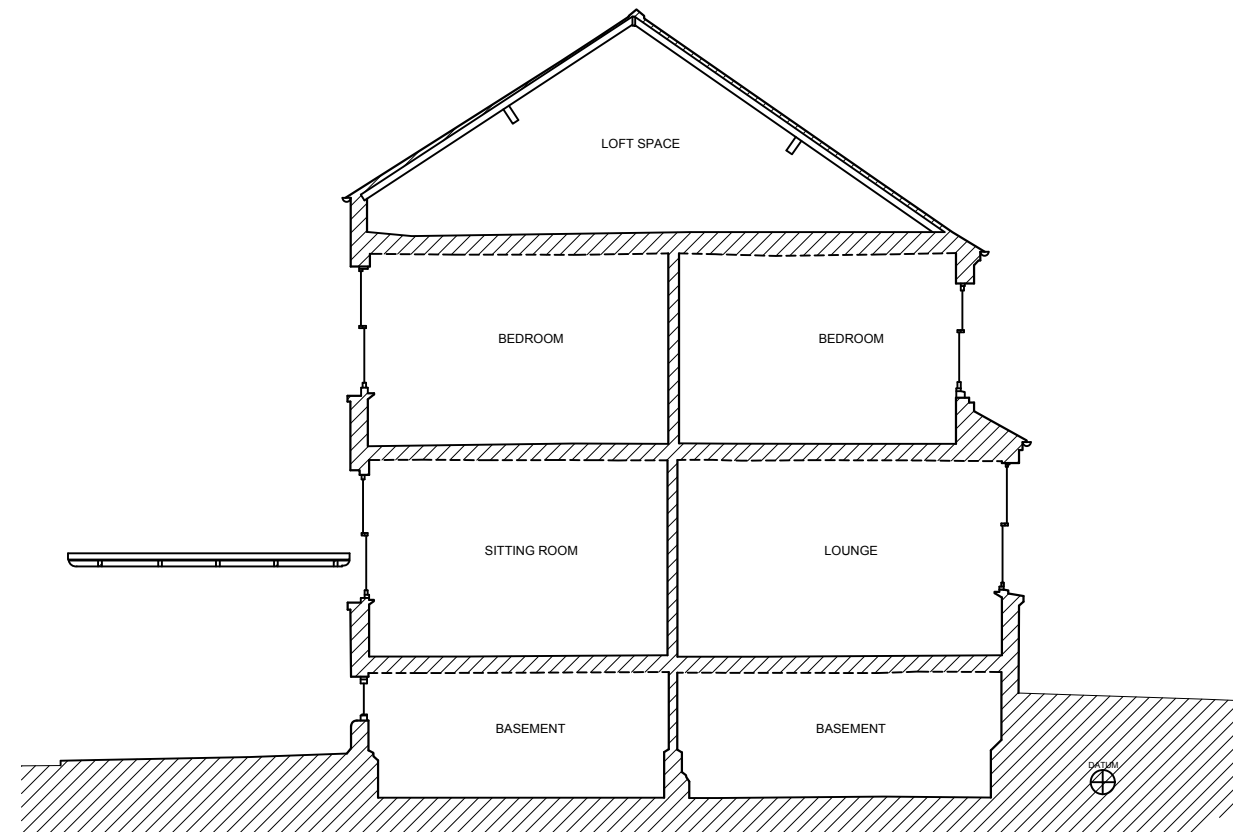

EXISTING SECTION B B