


NOTES:
 ANY DISCREPANCIES TO BE REPORTED TO THE ARCHITECT.
 ALL DIMENSIONS GIVEN ARE TO STRUCTURAL ELEMENTS UNLESS OTHERWISE STATED.
 ALL DIMENSIONS TO BE CHECKED ON SITE.
 DO NOT SCALE FROM THIS DRAWING.


Revision:




WEST (STREET) ELEVATION

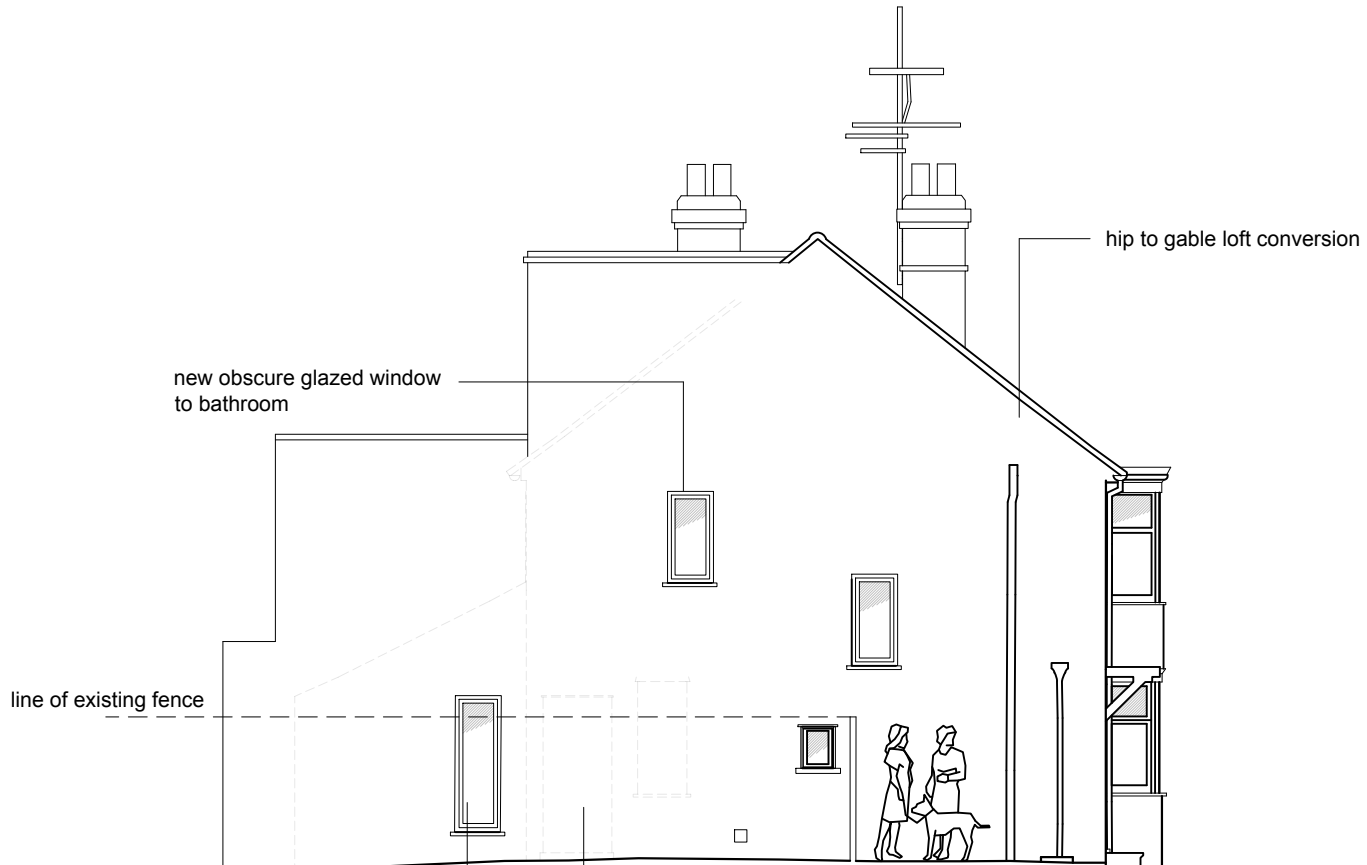

NORTH ELEVATION

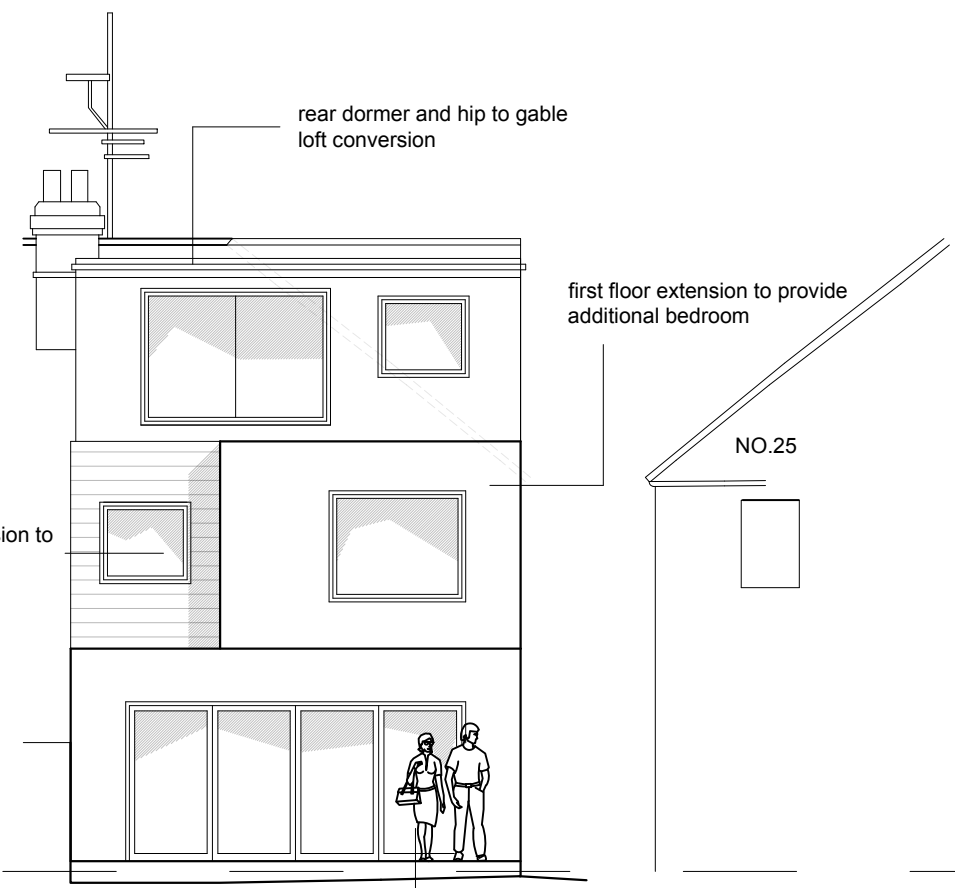

EAST (GARDEN) ELEVATION

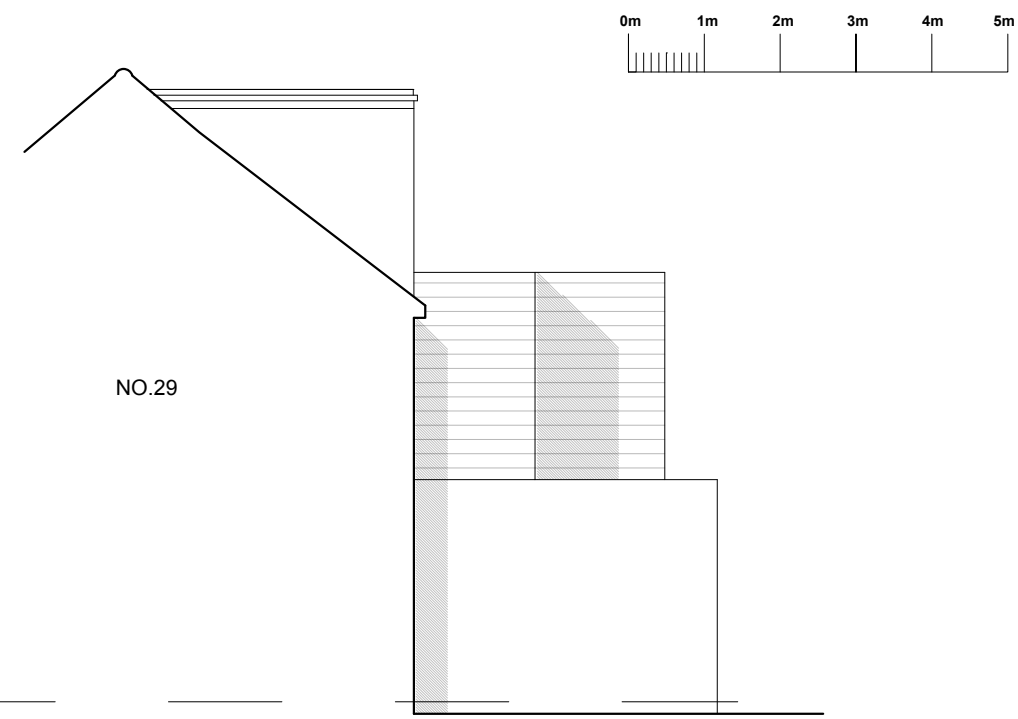

PART SOUTH ELEVATION (SECTION THROUGH NO. 29)

Status
PLANNING

Project
**27 RIVERSIDE ROAD
 OXFORD**

Title
PROPOSED ELEVATIONS

Drawn **SM**
 Date **DECEMBER 2023**
 Scale **1:100@A3**
 Job No. **2023/394**
 Drawing No. **05A**

**PERIOLI MAN
 ARCHITECTS**

The Studio
 27 Home Close
 Oxford OX2 8PS

t. 01865 556043
 e. enquiries@perioliman.com
 w. www.perioliman.com

