


allow shifting property 1m from boundary to create distinction between neighbouring property

PROPOSED FRONT ELEVATION



FloPlast Ogee Gutter - 110mm X 65mm
 FloPlast Ogee Gutter Sloped Outlet Left Hand - 110mm X 80mm
 FloPlast Square Downpipe Socket With Fixing Lugs - 65mm
 FloPlast Square Downpipe Plain Ended - 65mm


All Half Pipes and Down pipes in FloPlast - Cast Iron Effect

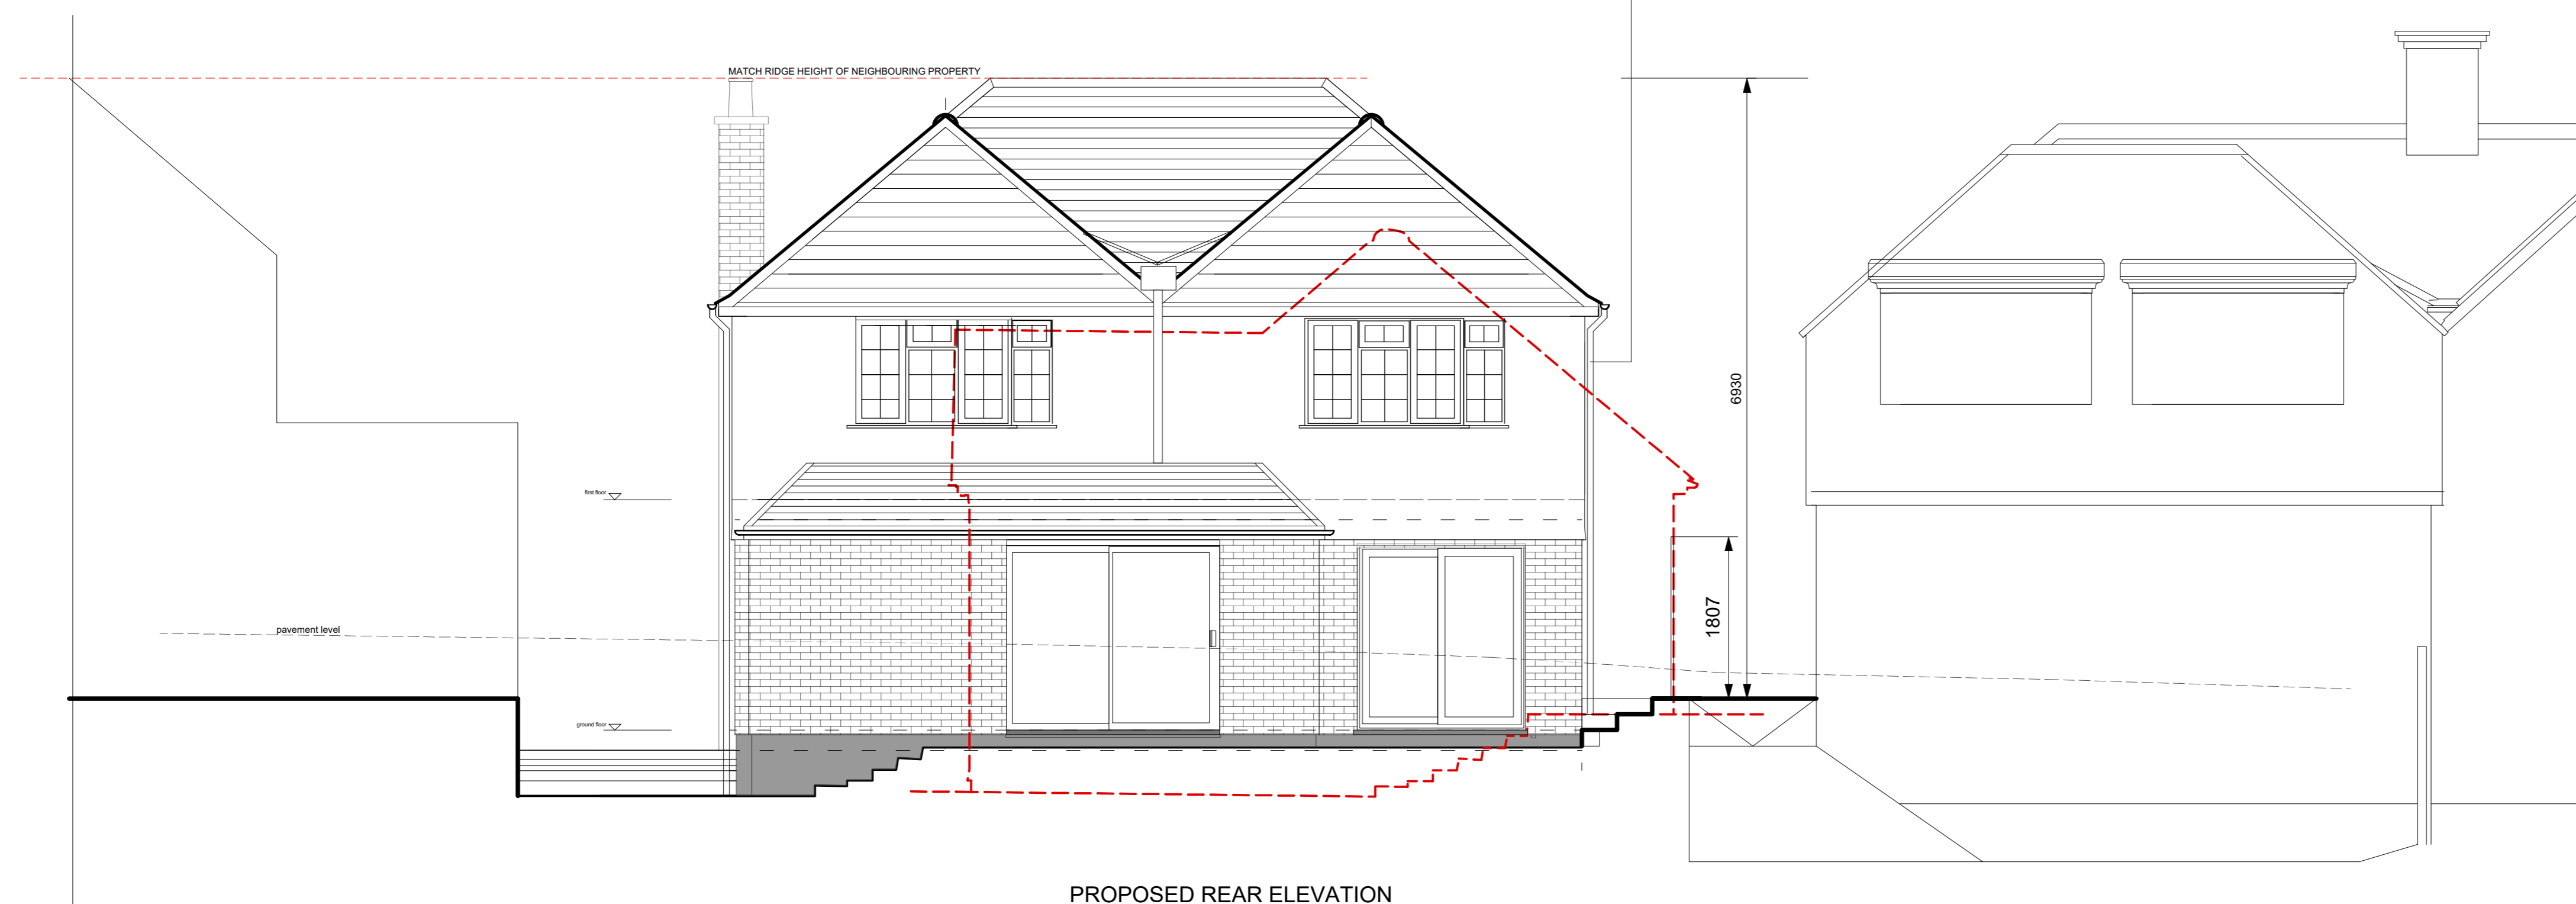

PROPOSED REAR ELEVATION



Ibstock Cottage Mixture Brown Brick

 

Ivory K-Render



Marley Acme Double Camber Clay Plain Roof Tile Smooth Brindle



Flush: Traditional aesthetics without traditional pitfalls. PVC Timber looking windows, grain finish in white.



APPLICATION - PLANNING

All dimensions to be verified on site by contractors. Any discrepancies to be verified with the designer. No scaled dimensions to be used only figured dimensions. Copyright of HSD Contractors to work to CDM 2015 if applicable

HSD		ARB RIBA	
Project: 24 Ambleside Drive, Headington, OX3 0AO			
Title: Proposed Plans			
SCALE	DRAWN	REVISION	DATE
1:50/ 1:200@A0	H S SURJI		
	PG NO: DWG 02		