



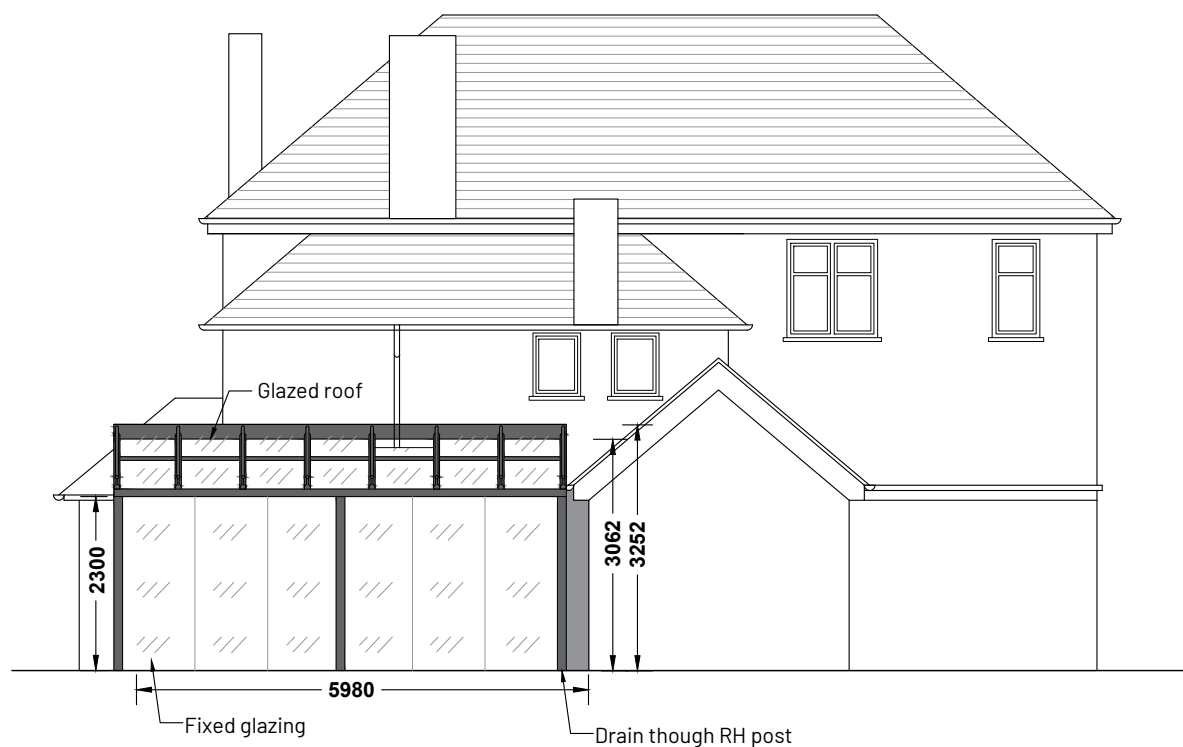

REAR ELEVATION

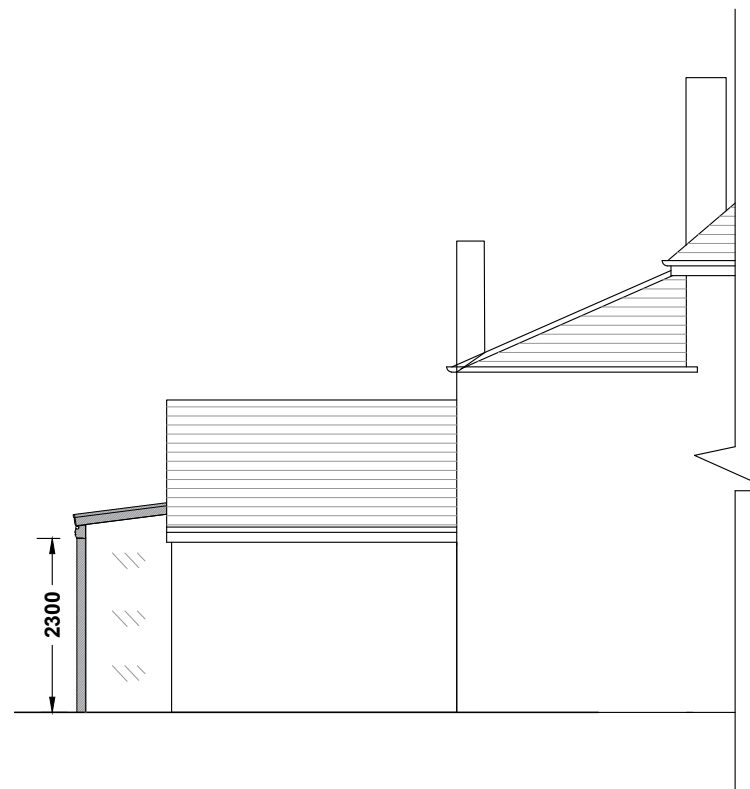


SIDE ELEVATION



FRONT ELEVATION

SCALE- 1:100 @ A3

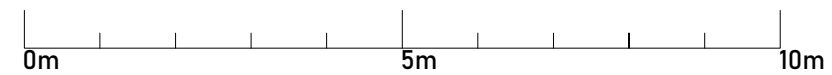

notes  
 Single storey glass roof located on the side elevation of the property. The structure will feature aluminium powder coated posts and profiles in RAL 7016 'Anthracite Grey', and clear glazed elements.

| no. | revision/issue | date |
|-----|----------------|------|
| -   | -              | -    |

Eden Verandas Ltd.  
 Unit 13, Southwood Business Park,  
 Armstrong Mall,  
 Farnborough,  
 GU14 0NR  
 01252451580  
 www.edenverandas.co.uk info@edenverandas.co.uk

job title  
**Mr & Mrs Hu**  
**4 Harberton Mead**  
**Headington**  
**Oxford**  
**OX3 0DB**

drawing title  
**Proposed Elevations**

drawing status  
**PLANNING**

| job no.    | drawing no. |
|------------|-------------|
| 35975      | 35975-04    |
| date       |             |
| 01/12/2023 |             |
| scale      |             |
| 1:100 @A3  |             |