

Erection of one, two storey, three bedroom dwelling with attached double garage

4 Bury Lane, Datchworth, Hertfordshire SG3 6ST

Planning Reference: 3/22/2641/FUL

External Materials Schedule

Planning condition 3

Roof Tiles – Spanish Slate:



Wheaten


Render – Krend Silicone thin coat render. Colour Wheaten:

Stone – Cotswold Buff SST:



COTSWOLD BUFF SST
65S, 90S, 115S & 140S

Cladding – Millboard – Antique Oak:

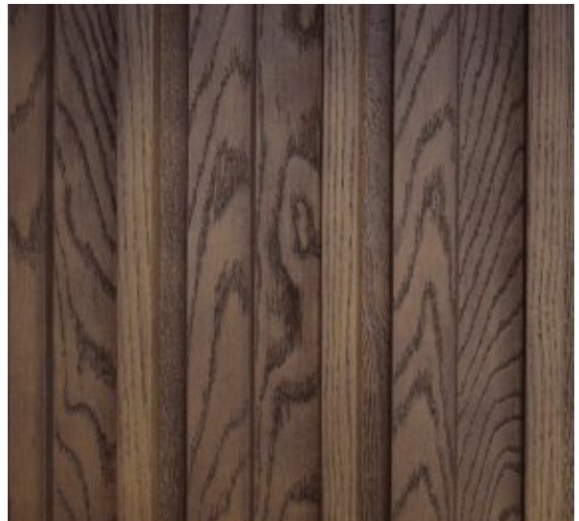

Envello Board & Batten
Antique Oak

MCB360A