
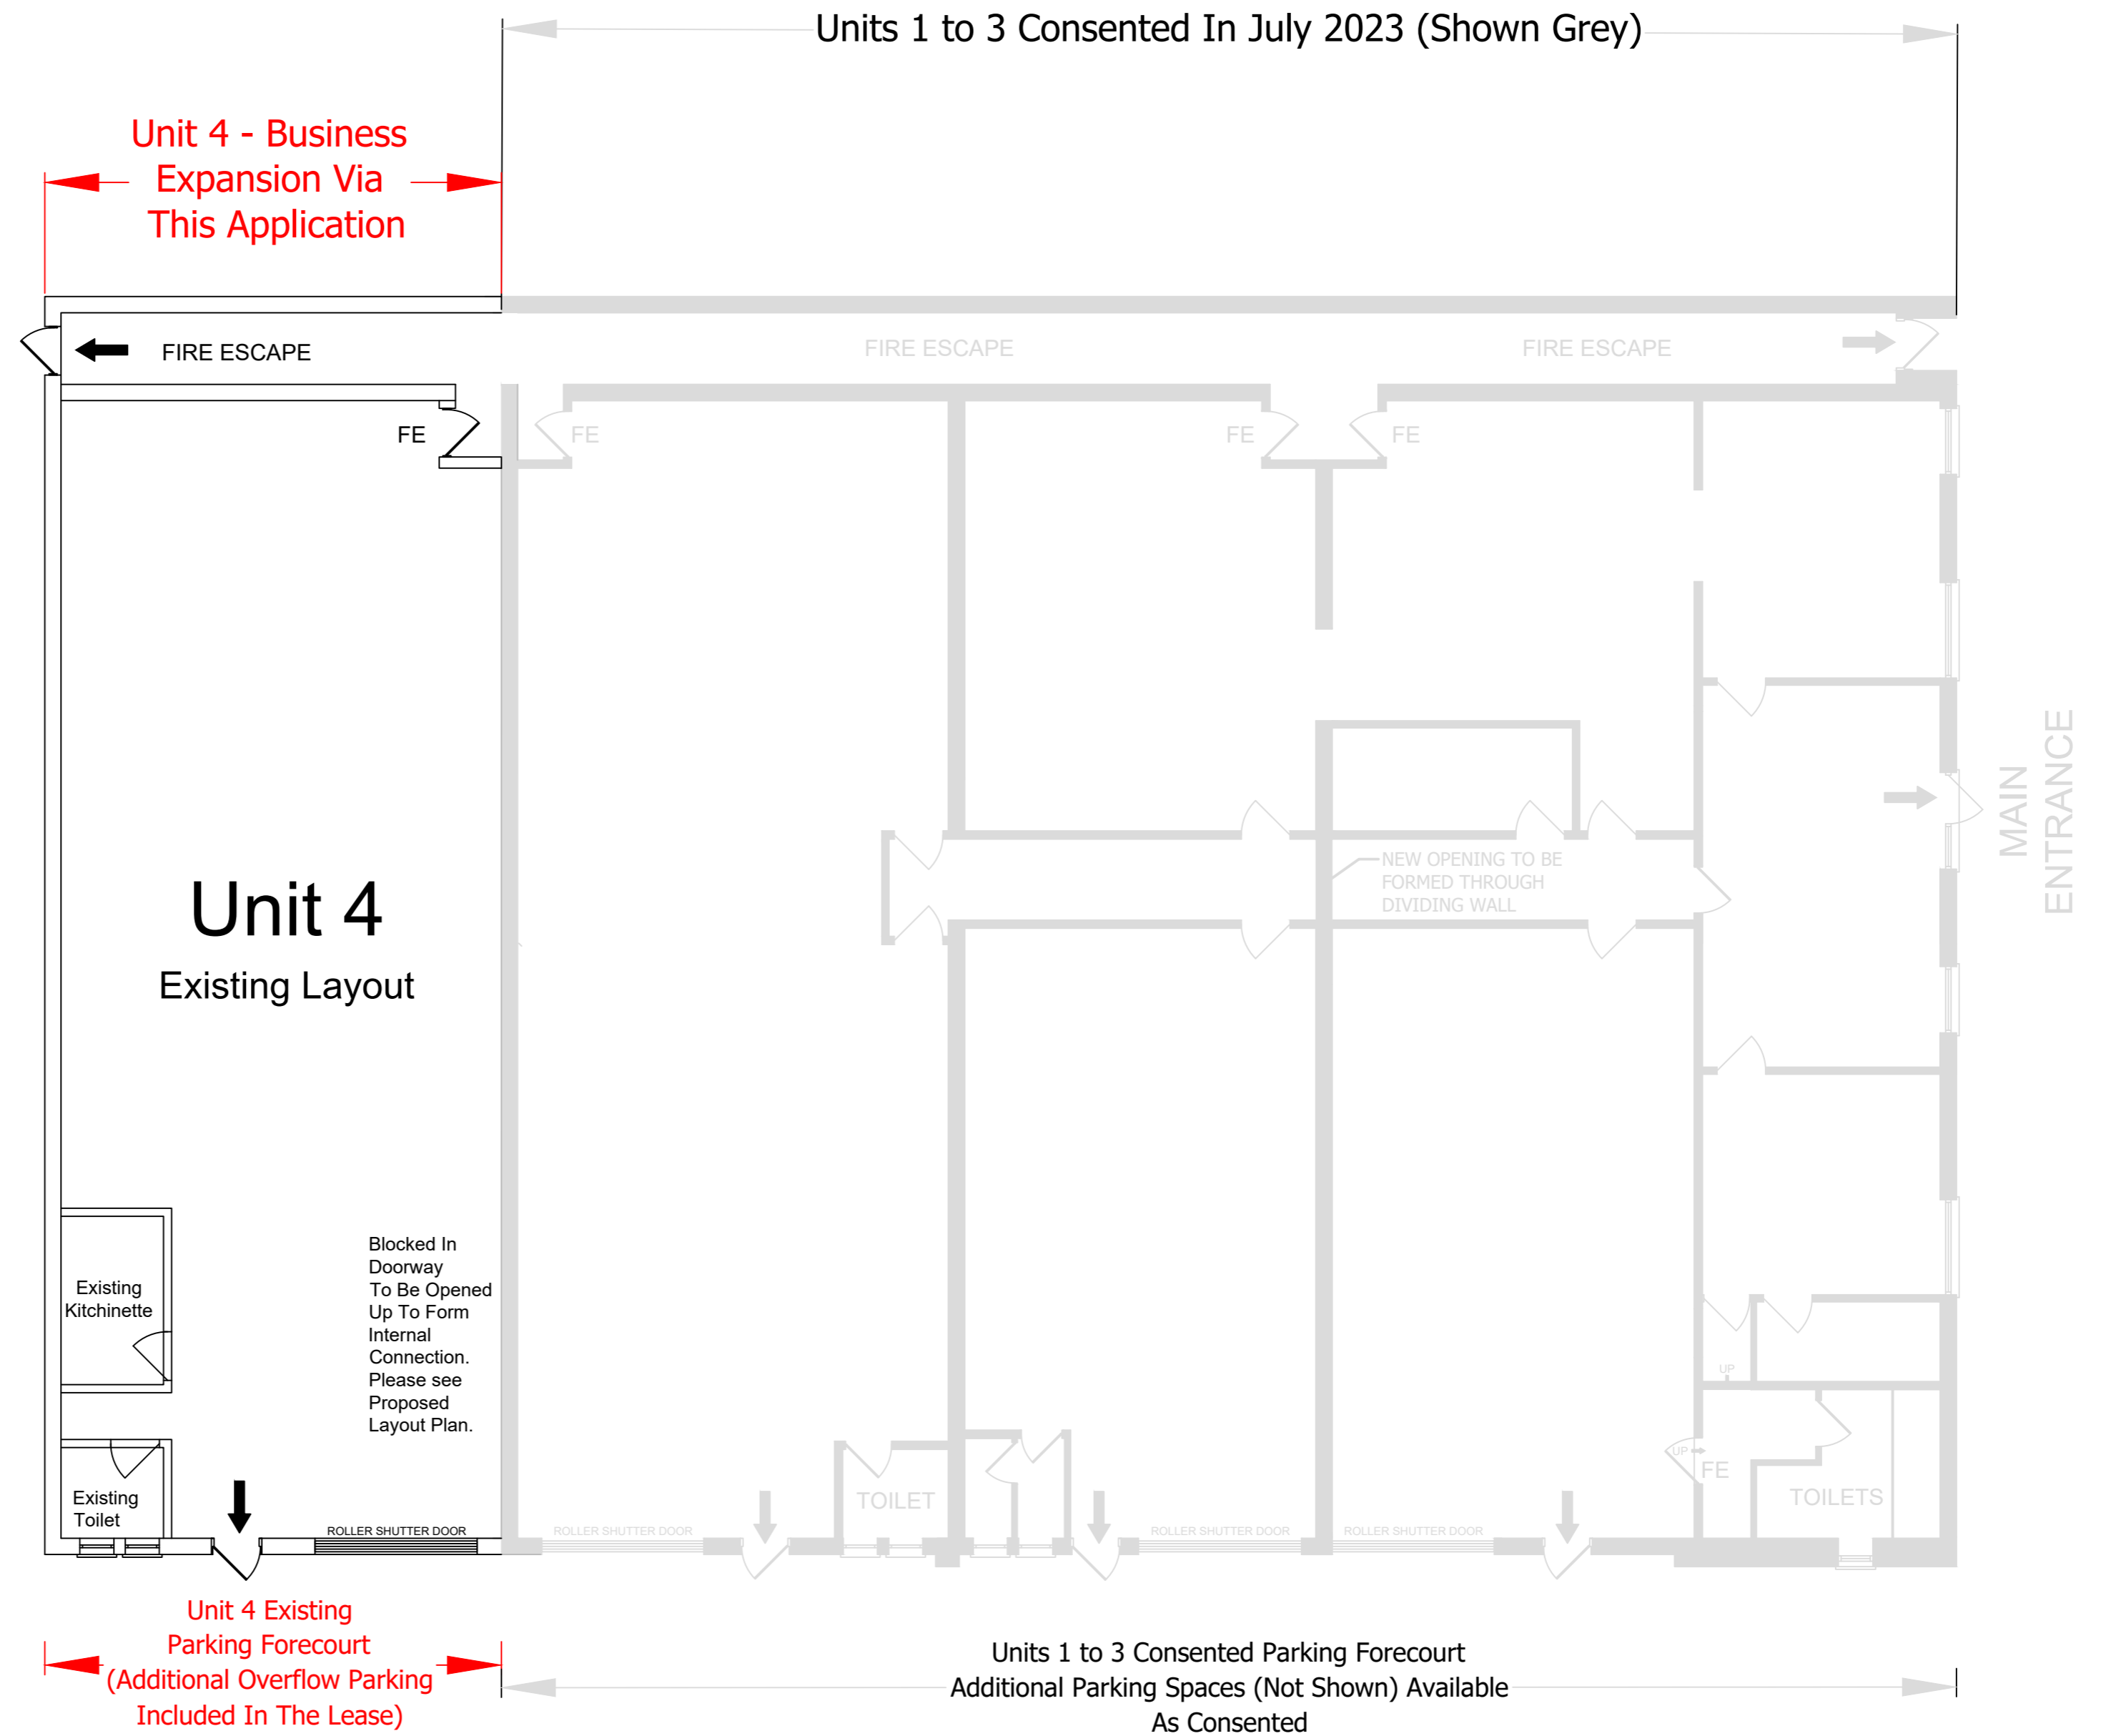
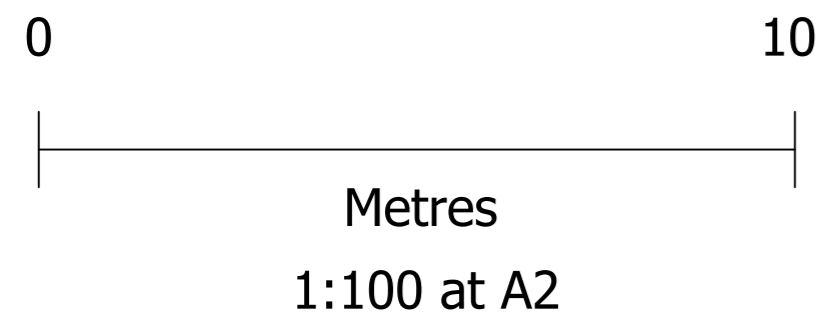


# Existing Layout Plan

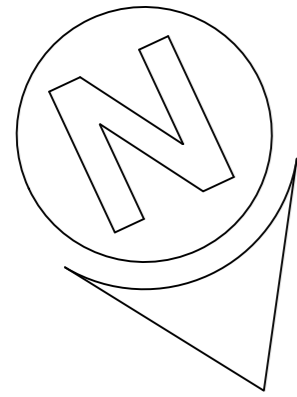

LGPS Resources  
 Planning, Traffic, Transportation,  
 Highway & Development Engineering  
 Katra, Joyden Court, Holbear, Chard  
 Somerset TA20 2FX

Email: DB@LGPS-Resources.com  
 Clients: AK Academy of Dancing  
 Site: Unit 4, 16 Alder Hills, Poole, BH12 4AR  
 Drawing Title: Existing Layout Plan

Scale 1:100 at A2 Date: 31 December 2023  
 Drawing Number: LGPS/AKAD/U4/01/03

Notes:  
 Units 1 to 3 Survey and main drawing base courtesy of Sibbett Gregory where door and window sizes and locations are indicative.