



DO NOT SCALE OFF THIS DRAWING  
EXCEPT FOR PLANNING PURPOSES  
ALL DIMENSIONS TO BE CHECKED ON SITE

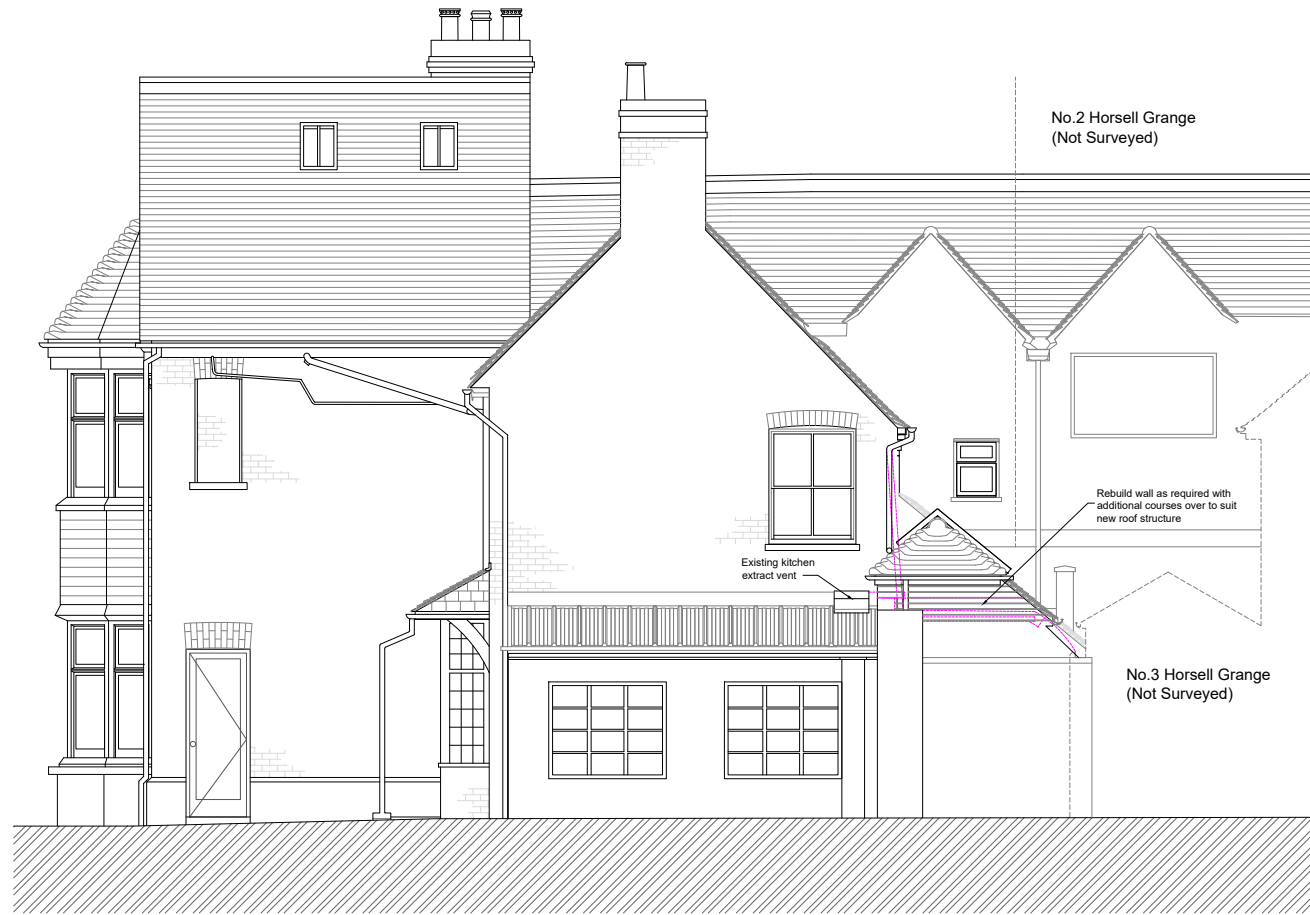

SIDE ELEVATION. (WEST)




SIDE ELEVATION. (EAST)

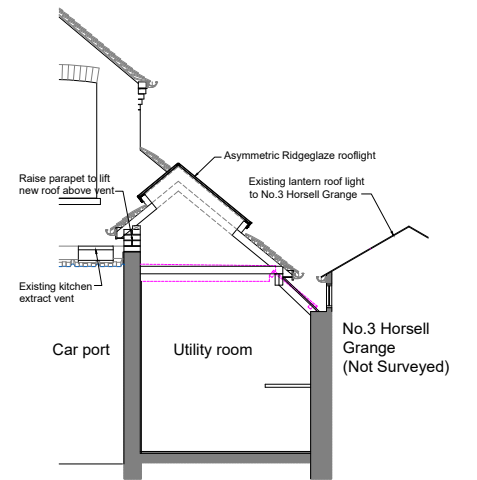


INDICATIVE SECTION THROUGH UTILITY ROOM


Scale bar (1:100)

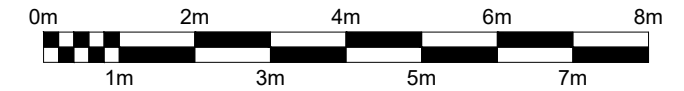

FRONT ELEVATION. (SOUTH)

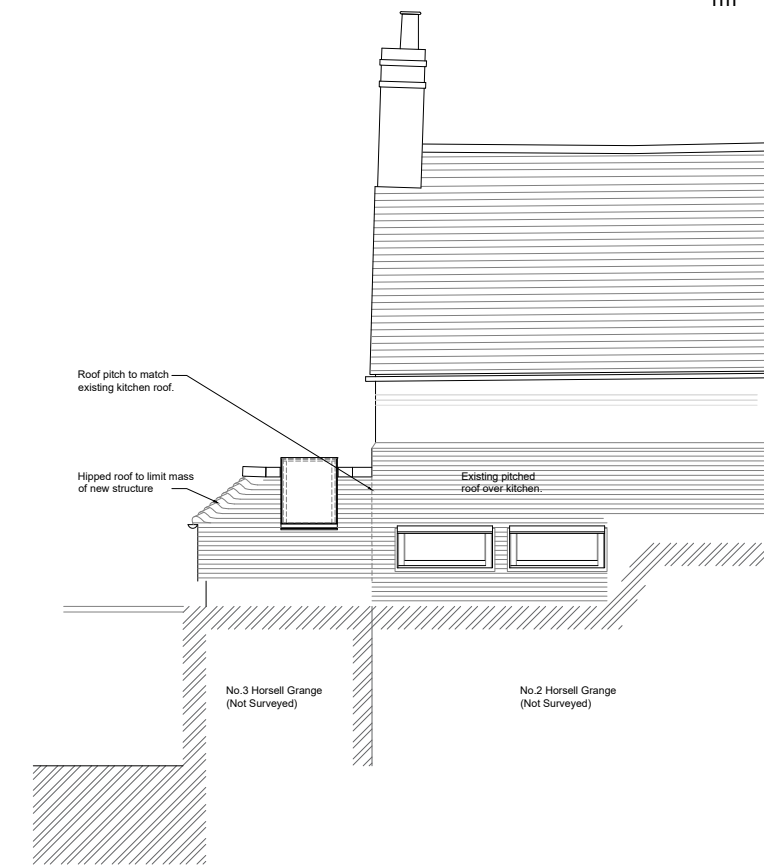

REAR (part) ELEVATION.



**Fielding Architecture**  
41 CHOBHAM ROAD, WOKING, SURREY, GU21 6JD  
Tel : 01483 764407 email : mail @ bbf-fielding.co.uk

CLIENT  
**Mr & Mrs McQUATER**

PROJECT  
**1 Horsell Grange,  
Kettlewell Hill, Woking  
Surrey GU21 4JA**

DRAWING TITLE  
**Proposed Elevations & Section**

SCALE  
1 : 100 @ A3

DATE December 2023	DRN. wp	CHK. -
-----------------------	------------	-----------

JOB / DRAWING No.  
**22296 [PL] 103**

REV. -

