


NOTE: TOPOGRAPHICAL AND MEASURED SURVEY DRAWINGS HAVE ALL BEEN CARRIED OUT BY OTHERS. ALL DIMENSIONS TO BE CHECKED ONSITE WITH ERRORS REPORTED IMMEDIATELY.

A MEASURED SURVEY - ELEVATIONS 1:50

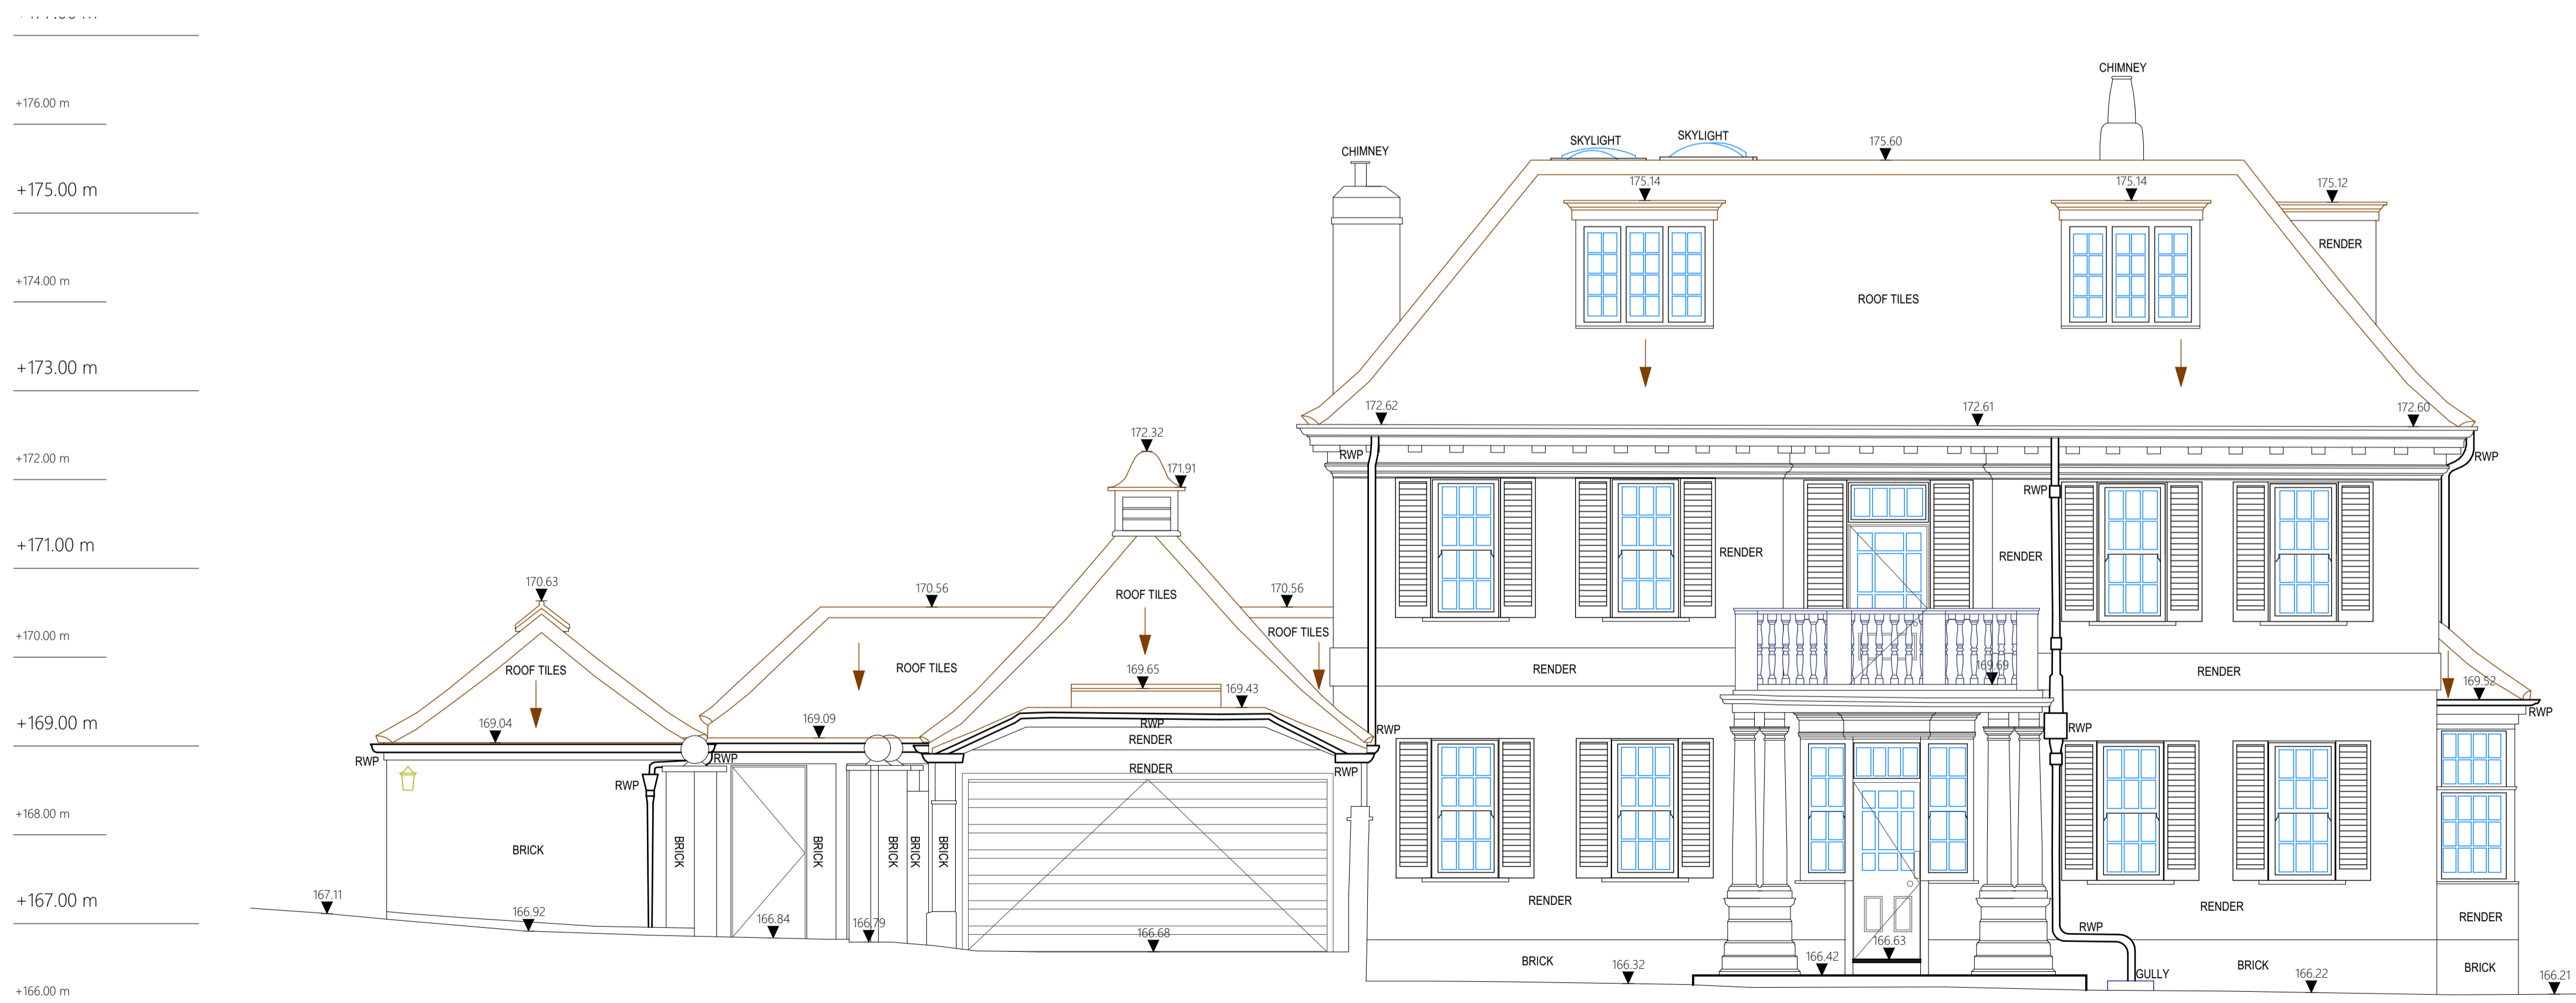

D MEASURED SURVEY - ELEVATIONS 1:50



09	Drawings Updated to Stage 3 Planning	21/12/2023	b
ISSUE	REASON FOR ISSUE	DATE ISSUED	REV.
STAGE:			
3-DEVELOPED DESIGN - PLANNING			
CLIENT:			
MR & MRS DESOUTTER			
PROJECT ADDRESS:			
CROSSWAYS, POTTEN END, BERKHAMSTEAD, HP4 2RY			
DRAWING:			
EXISTING ELEVATIONS			
SCALE @ A1	DRAWING NO.	REVISION	
1:50	23337_3_201	b	

