



MEASURED SURVEY - ELEVATIONS

1:50

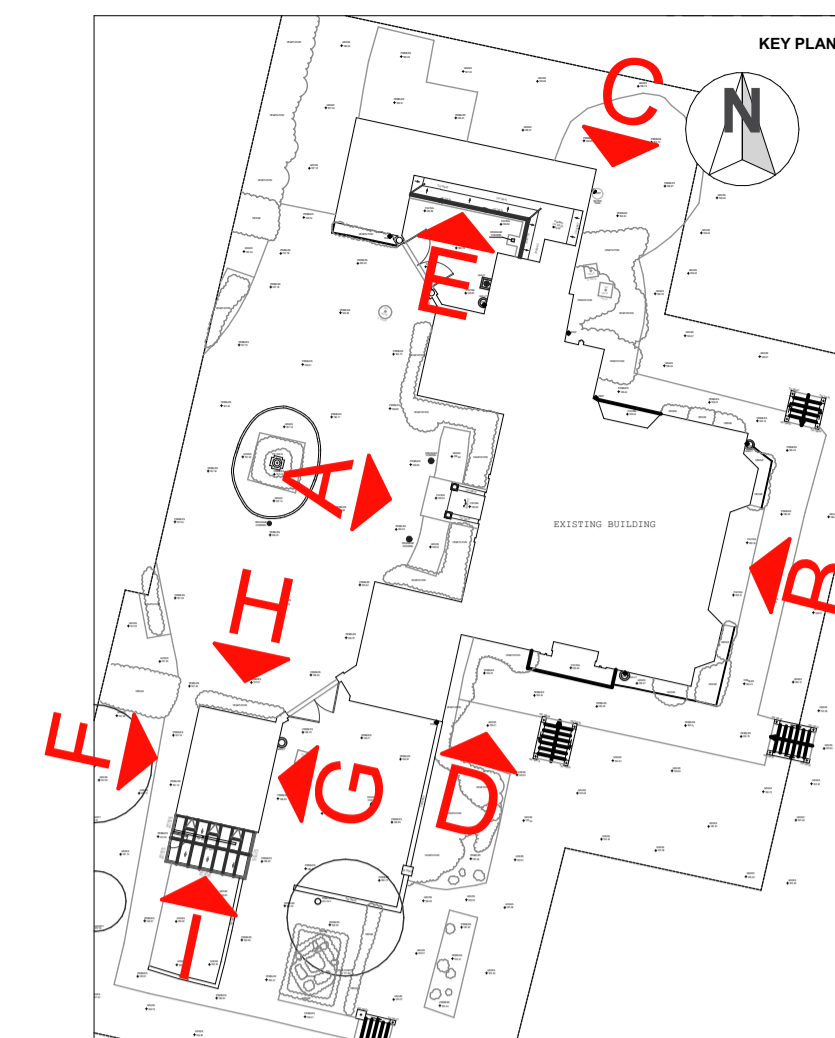

NOTE: TOPOGRAPHICAL AND MEASURED SURVEY DRAWINGS HAVE ALL BEEN CARRIED OUT BY OTHERS. ALL DIMENSIONS TO BE CHECKED ONSITE WITH ERRORS REPORTED IMMEDIATELY.

B

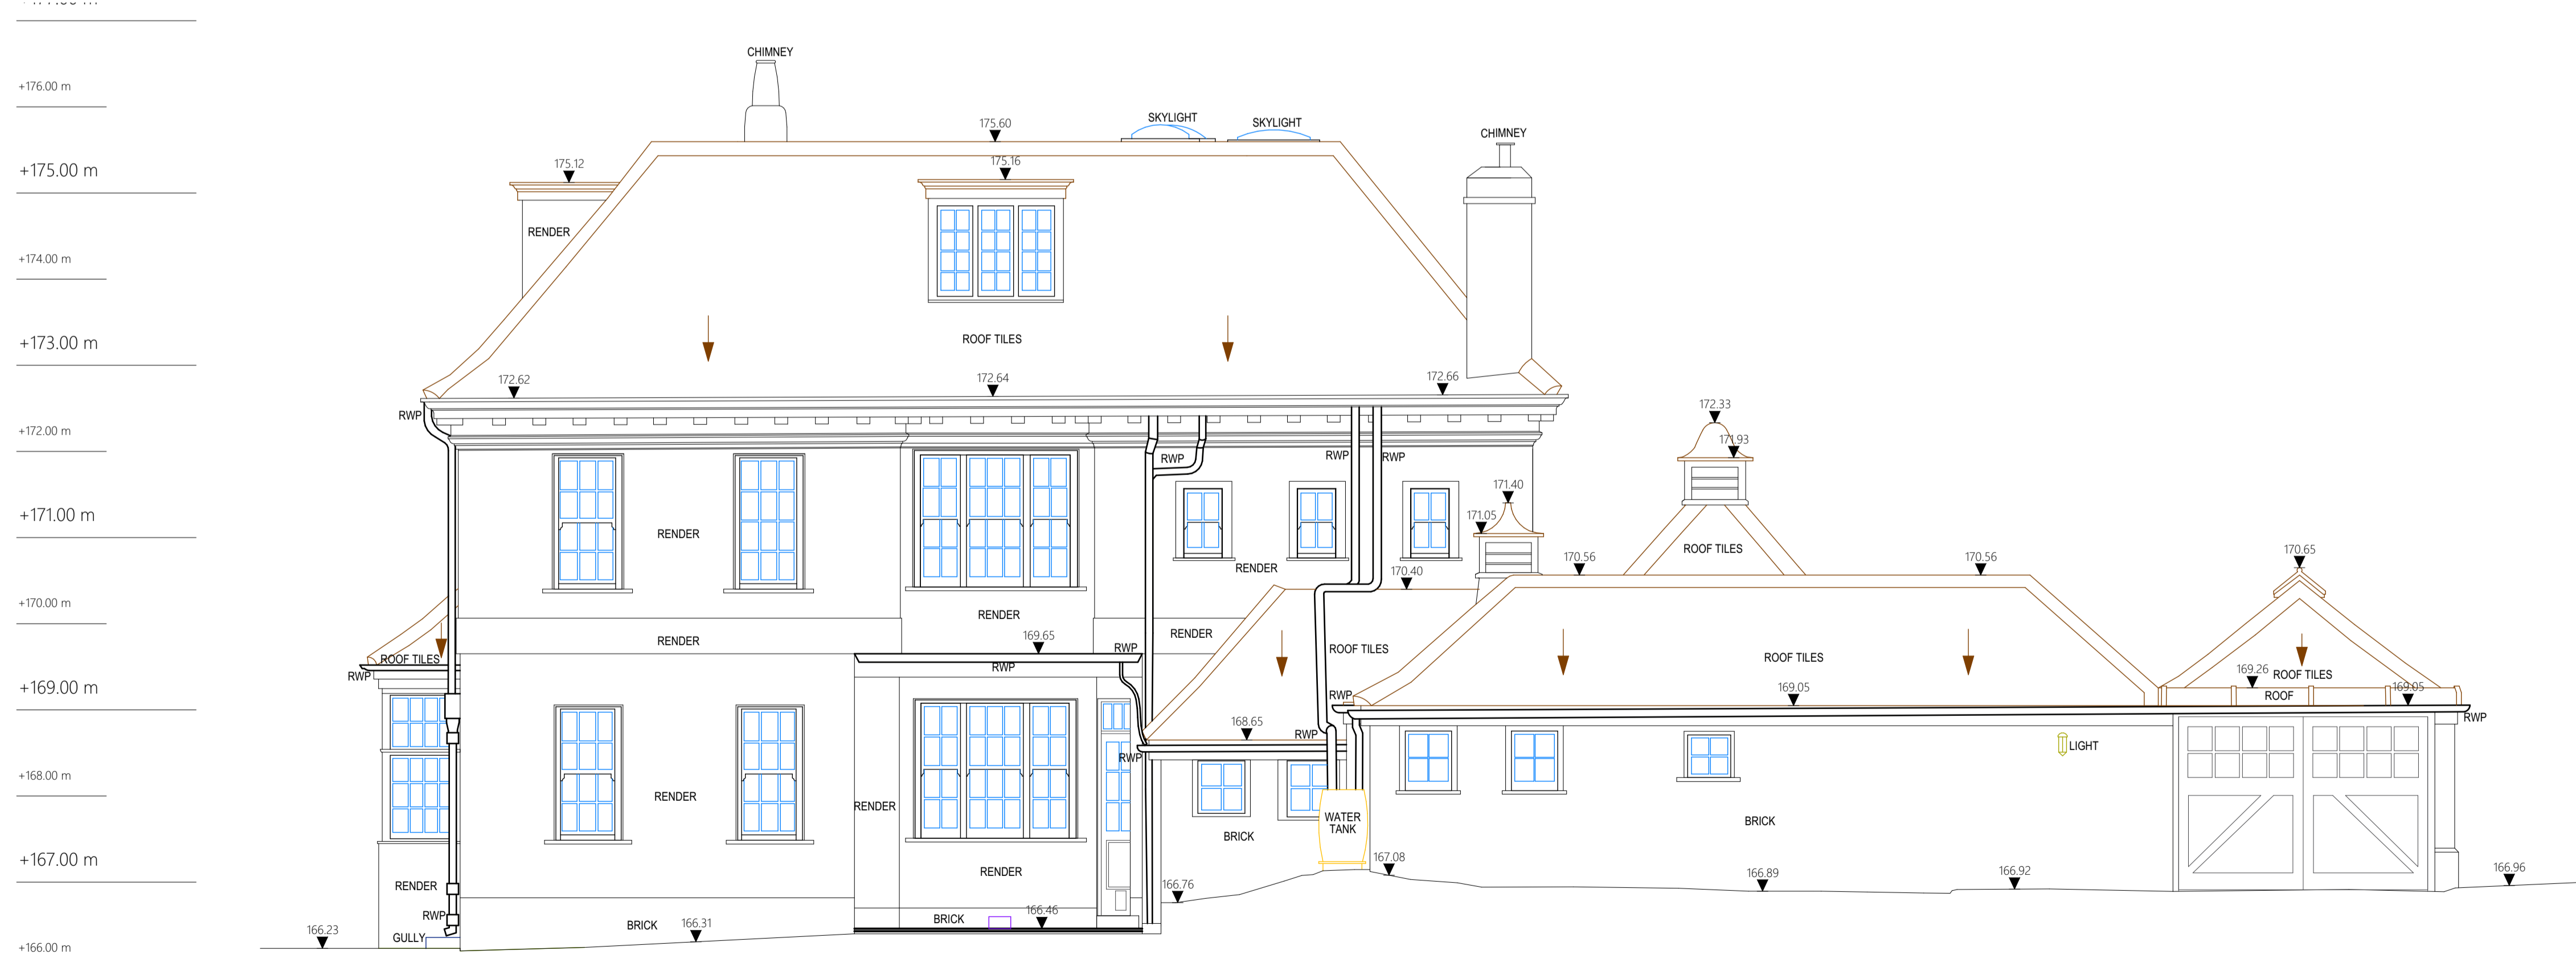

MEASURED SURVEY - ELEVATIONS

1:50

C



09	Drawings Updated to Stage 3 Planning	21/12/2023	b
ISSUE	REASON FOR ISSUE	DATE ISSUED	REV.

STAGE:
3-DEVELOPED DESIGN -
PLANNING

CLIENT:
MR & MRS DESOUTTER

PROJECT ADDRESS:
CROSSWAYS, POTTEN END,
BERKHAMSTEAD, HP4 2RY

DRAWING:
EXISTING ELEVATIONS

SCALE @ A1	DRAWING NO.	REVISION
1:50	23337_3_202	b

