


PROPOSED WEST-EAST GATE DETAIL

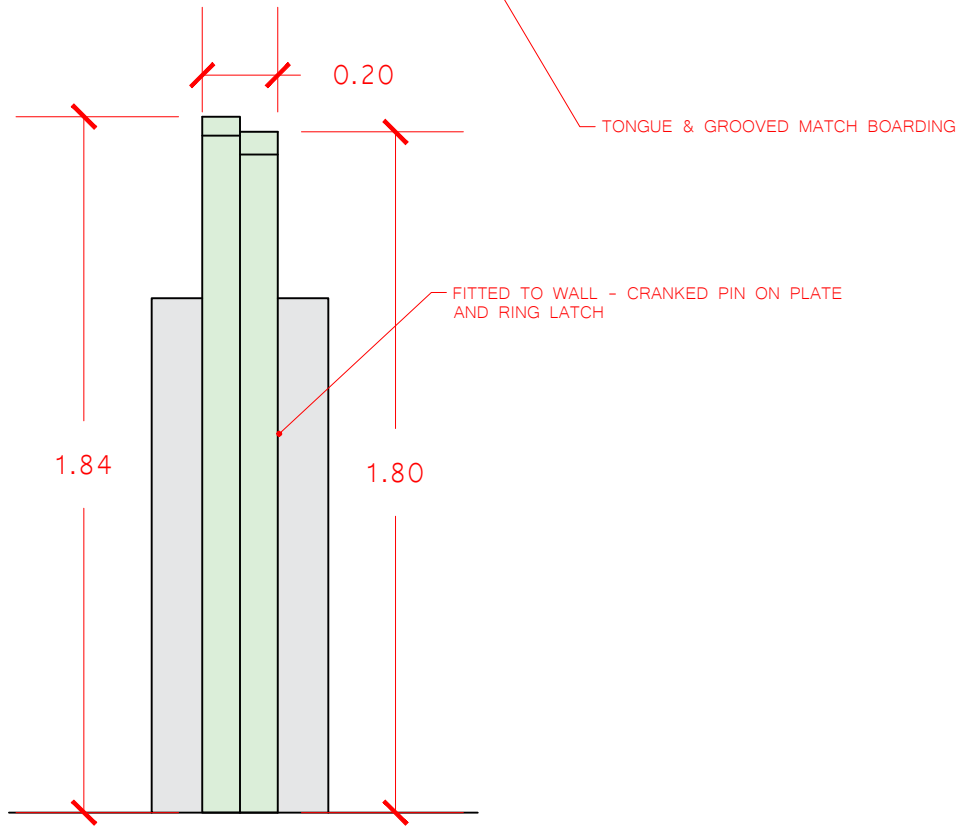

PROPOSED SOUTH-NORTH GATE SECTION