


Title : C:\SURVEYS\23\_09\_18\S2467  
 Subject : BROADMAYNE CLEVELANDS DRIVE CHELTENHAM  
 Comment : created using ISS v10.01.24  
 Comment : created on 2023.09.19 09:56  
 Comment : units of survey are metres

**PROPOSED SITE LAYOUT, LEVELS & LANDSCAPING PLAN - 1:100 @ A1**

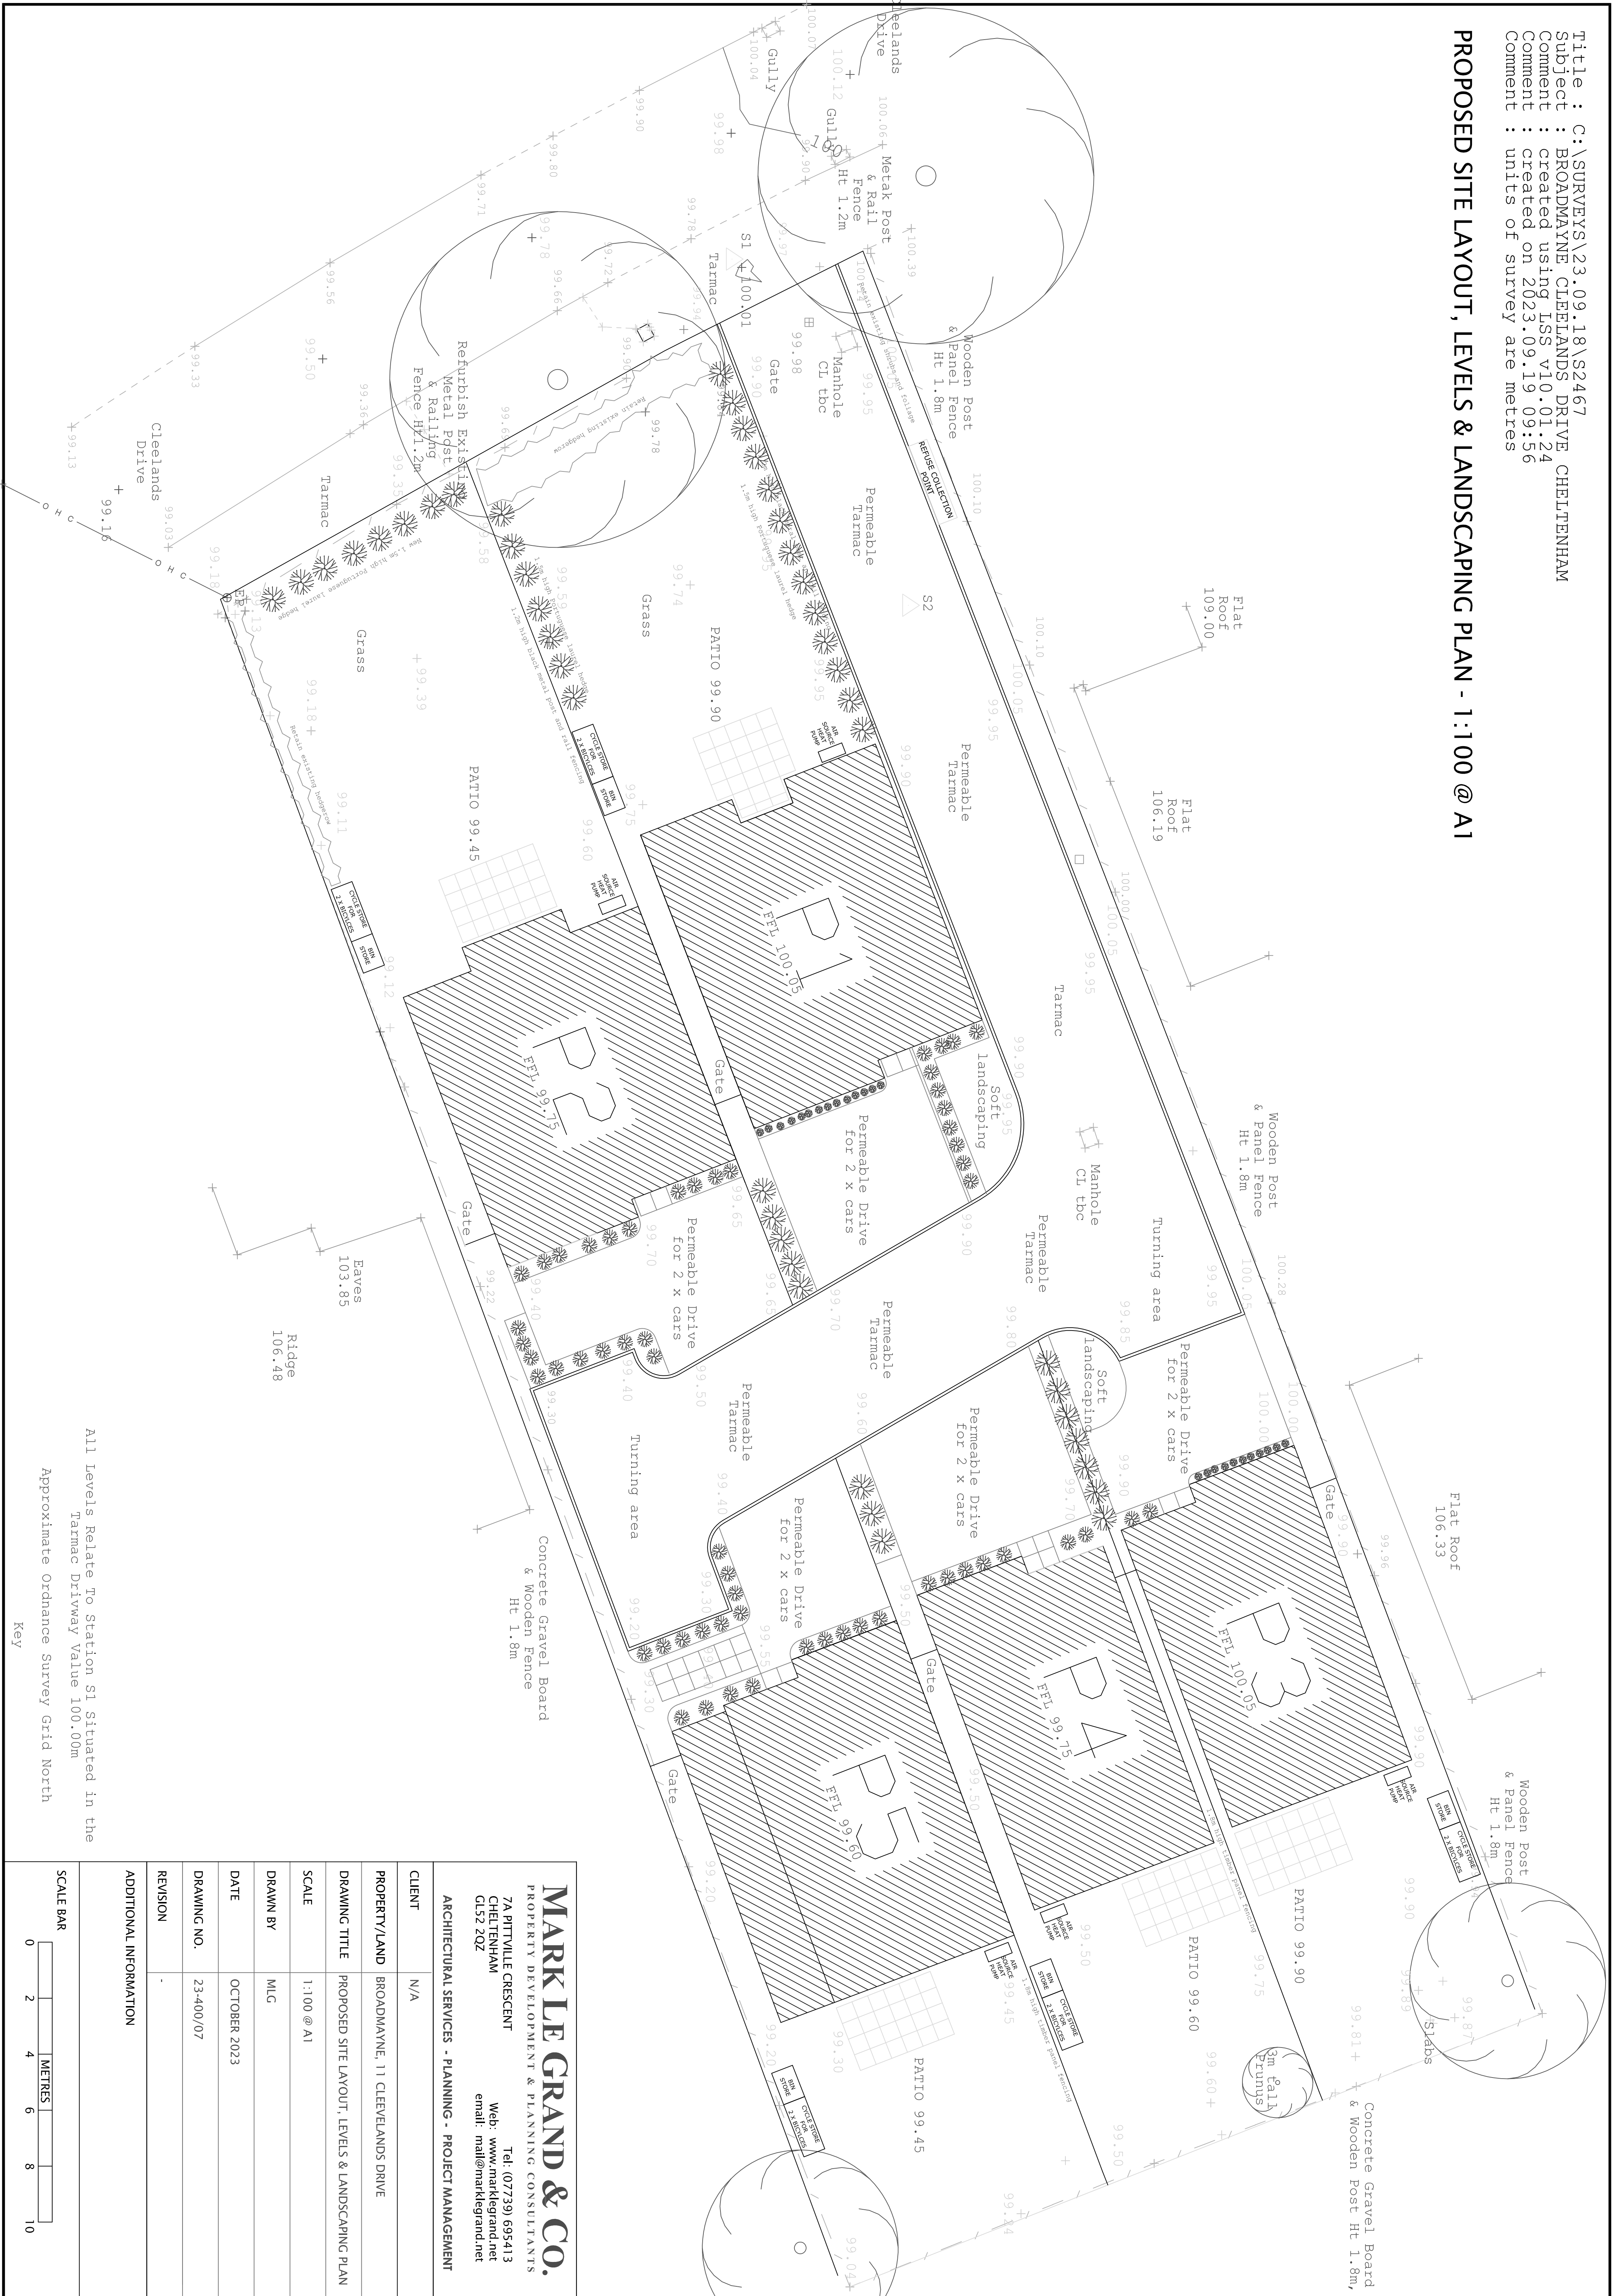

All Levels Relate To Station S1 Situated in the Tarmac Driveway Value 100.00m  
 Approximate Ordnance Survey Grid North

Key

<p><b>MARK LE GRAND &amp; CO.</b>          PROPERTY DEVELOPMENT &amp; PLANNING CONSULTANTS          7A PITTVILLE CRESCENT          CHELTENHAM          GL52 2QZ          Tel: (07739) 695413          Web: www.marklegrand.net          email: mal@marklegrand.net</p>	
<p>ARCHITECTURAL SERVICES - PLANNING - PROJECT MANAGEMENT</p>	
CLIENT	N/A
PROPERTY/LAND	BROADMAYNE, 11 CLEVELANDS DRIVE
DRAWING TITLE	PROPOSED SITE LAYOUT, LEVELS & LANDSCAPING PLAN
SCALE	1:100 @ A1
DRAWN BY	MLG
DATE	OCTOBER 2023
DRAWING NO.	23-400/07
REVISION	-
<p>ADDITIONAL INFORMATION</p>	
<p>SCALE BAR</p> <p>0 2 4 6 8 10 METRES</p>	