



Proposed boundary wall plan (Scale 1:50 @ A1)

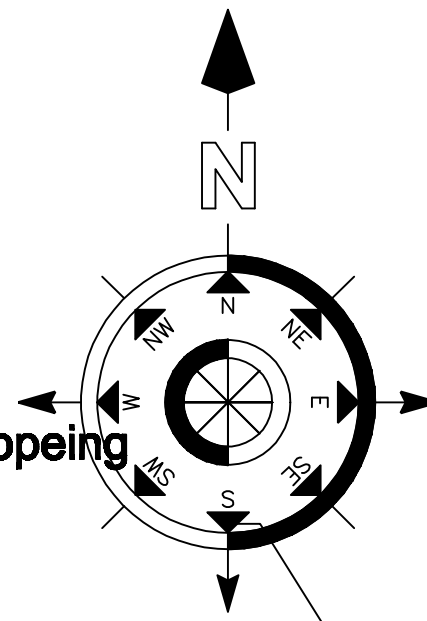

Bspoke artstone coping



Living wall planters with intergeral watering system

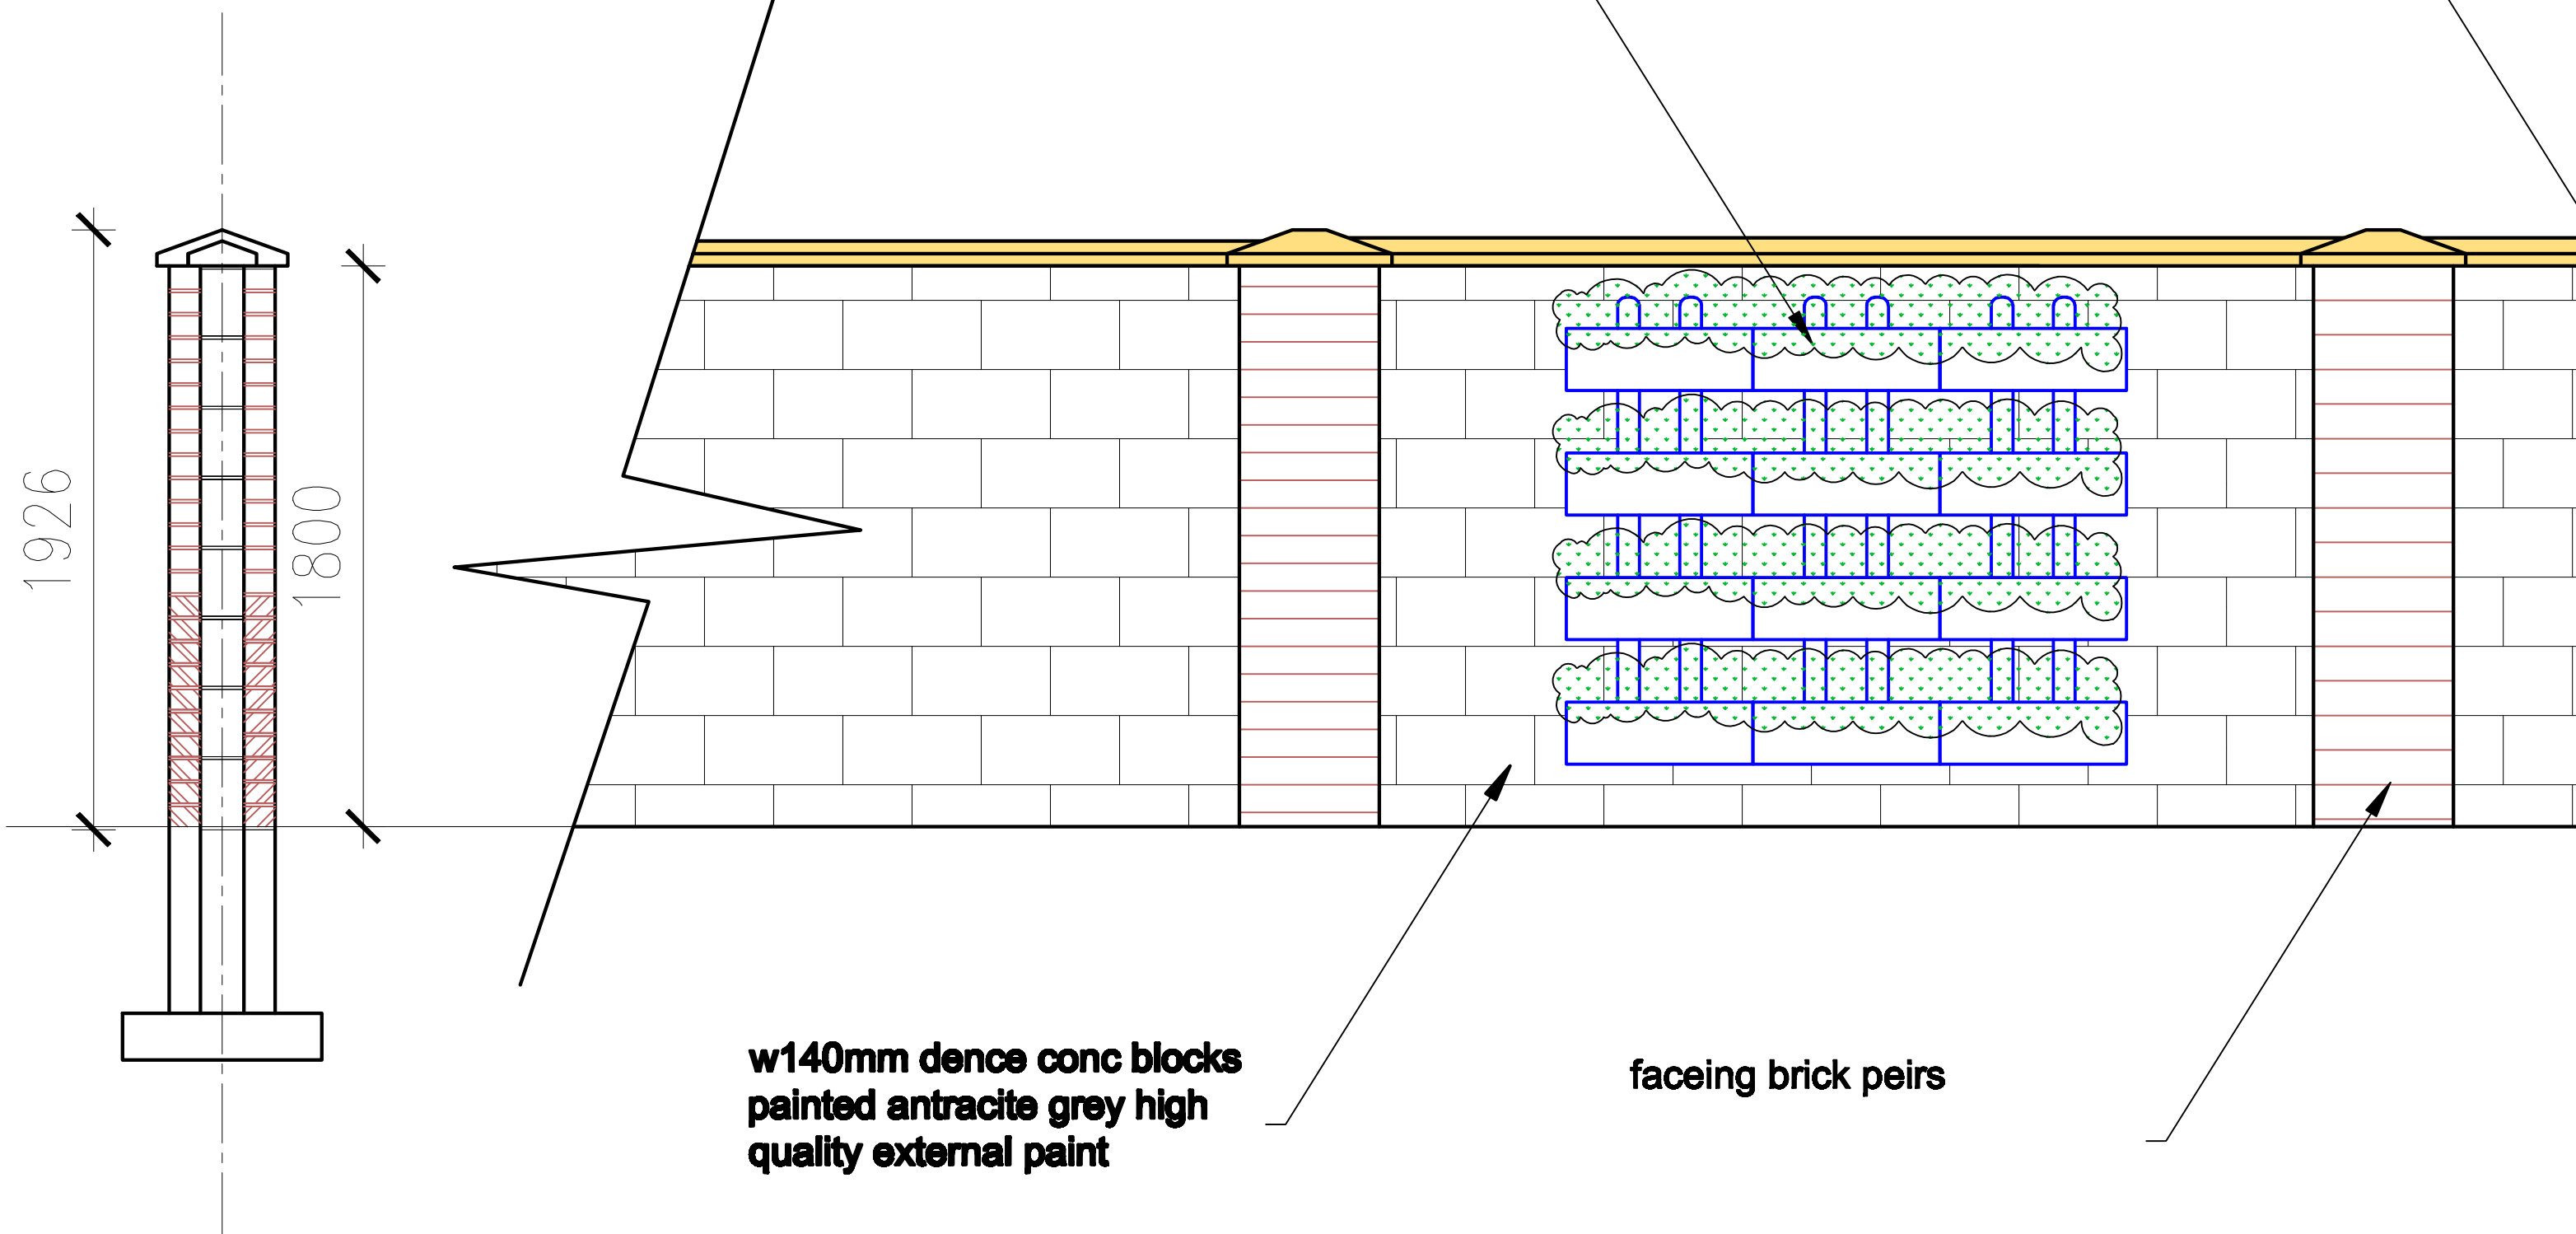

w140mm dense conc blocks painted antracite grey high quality external paint


facing brick peirs

Proposed New boundary wall detail (Scale 1:20 @ A1)

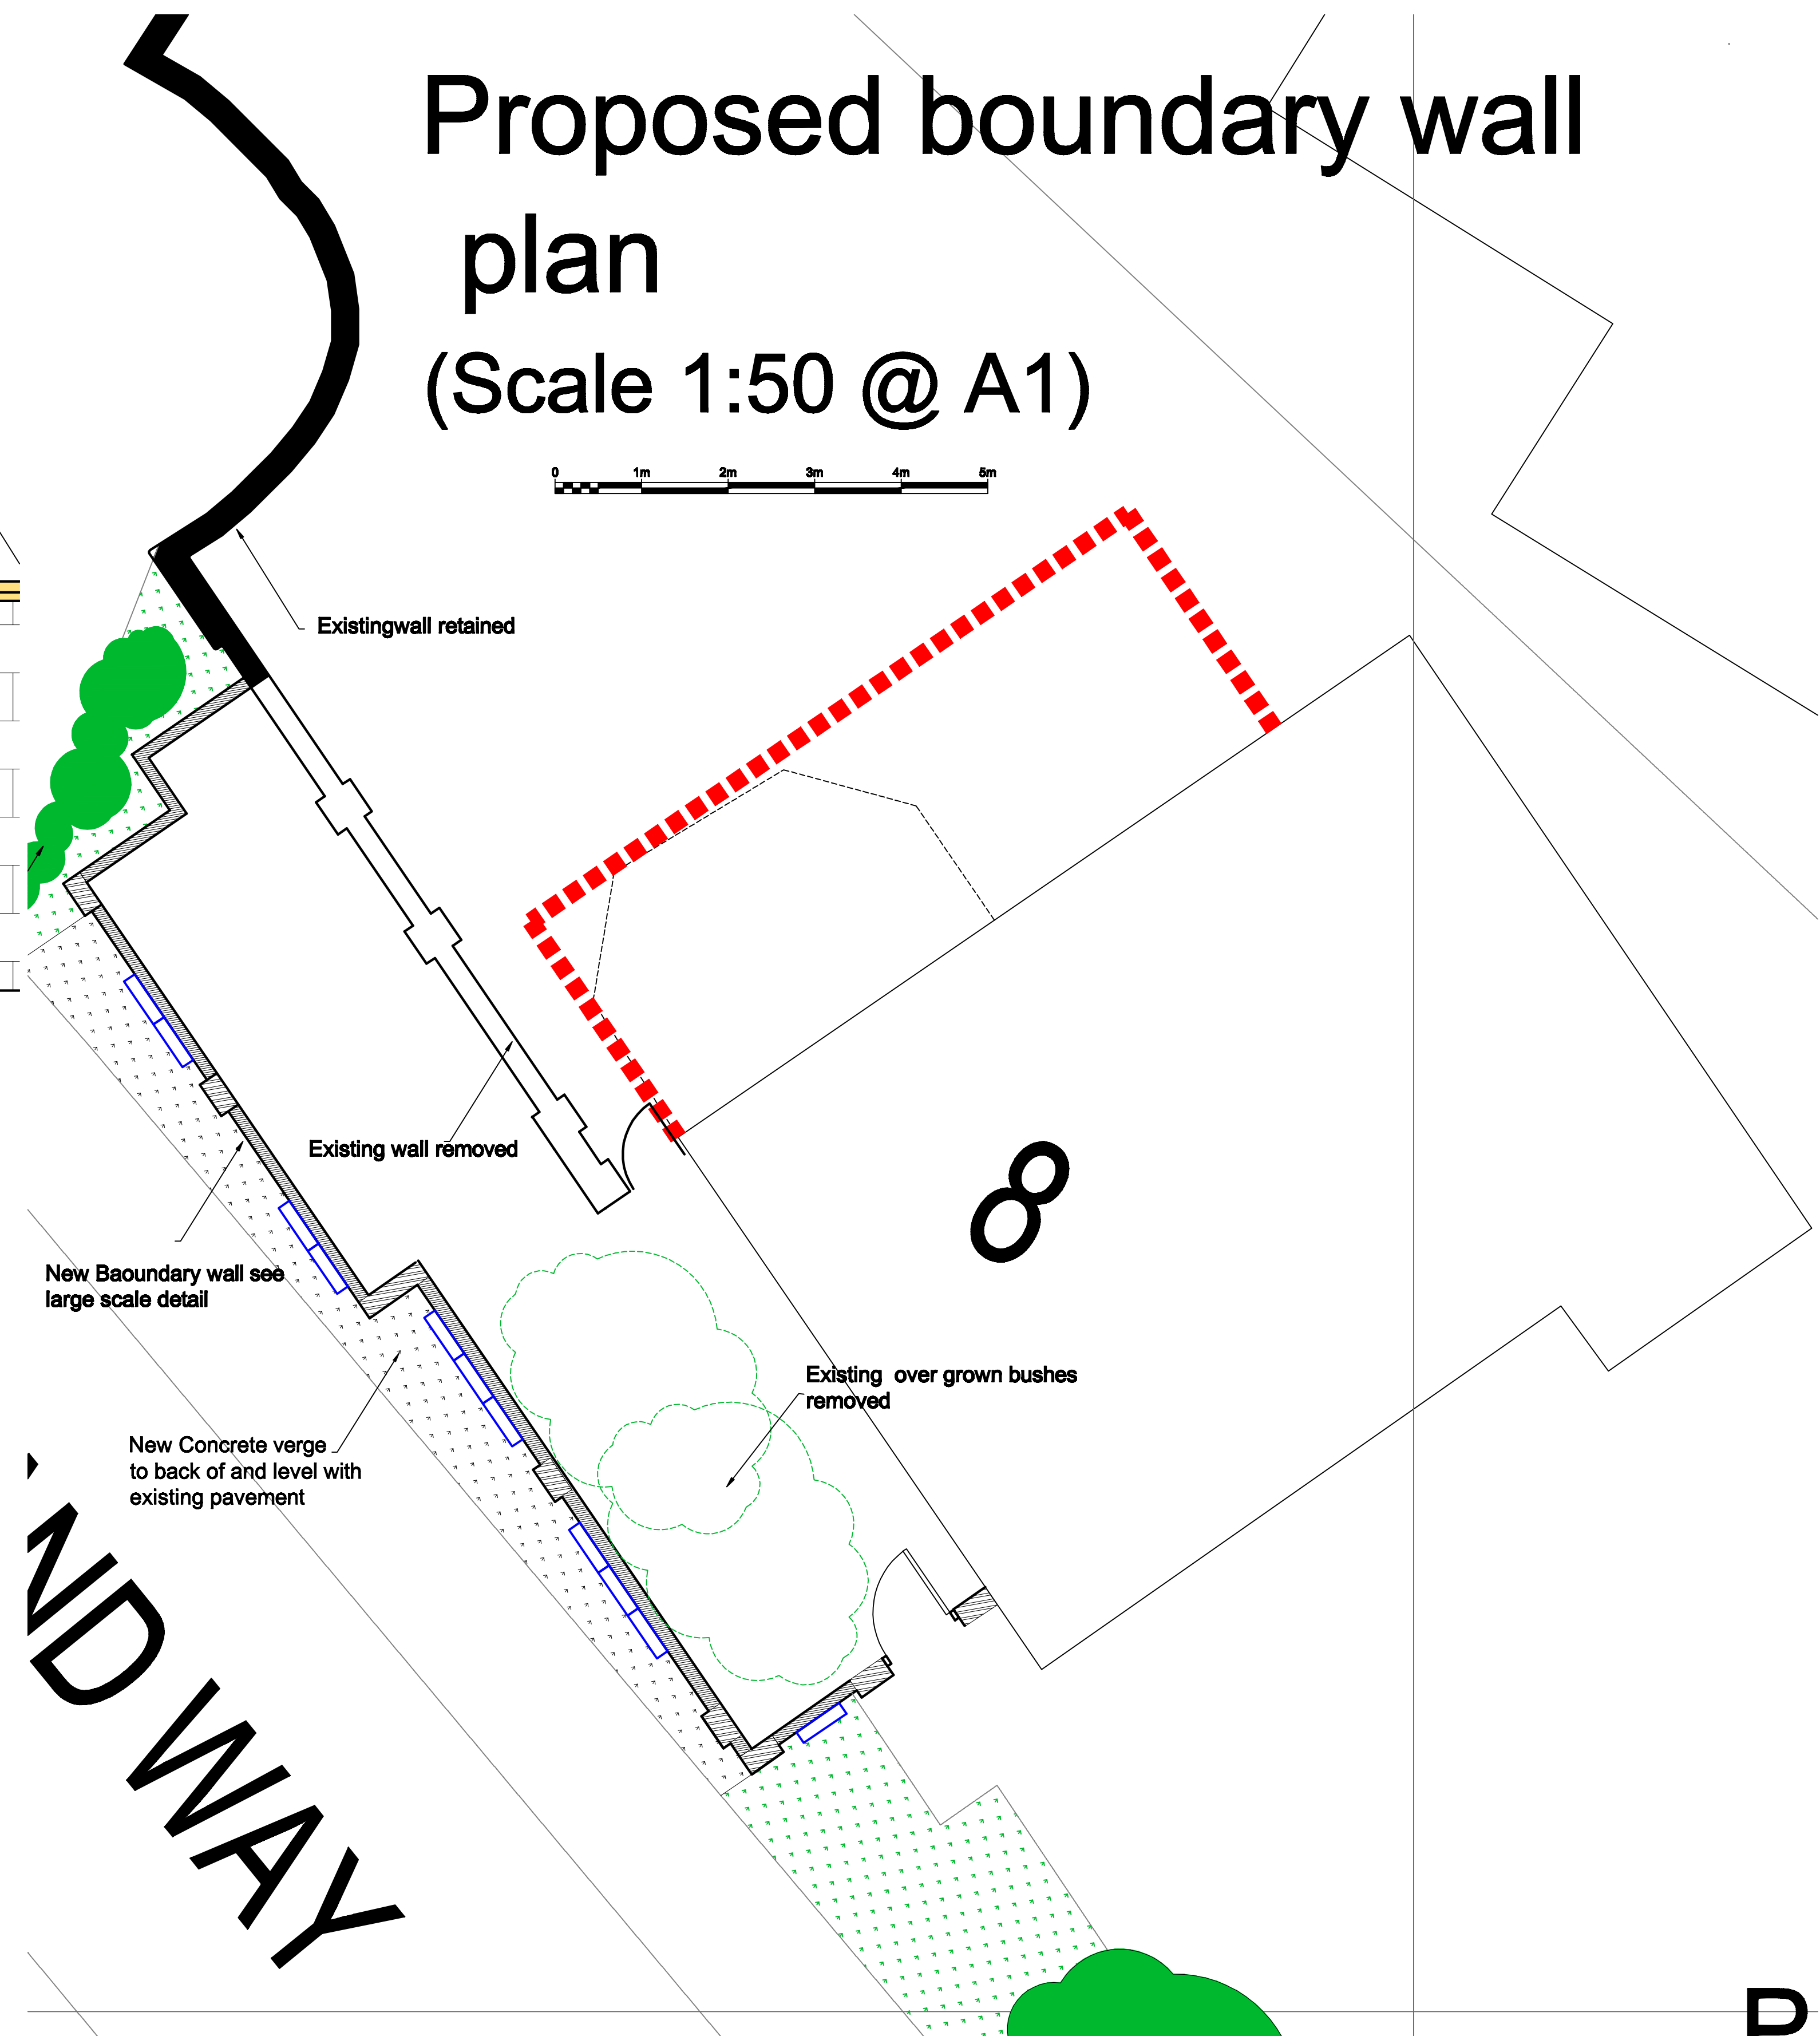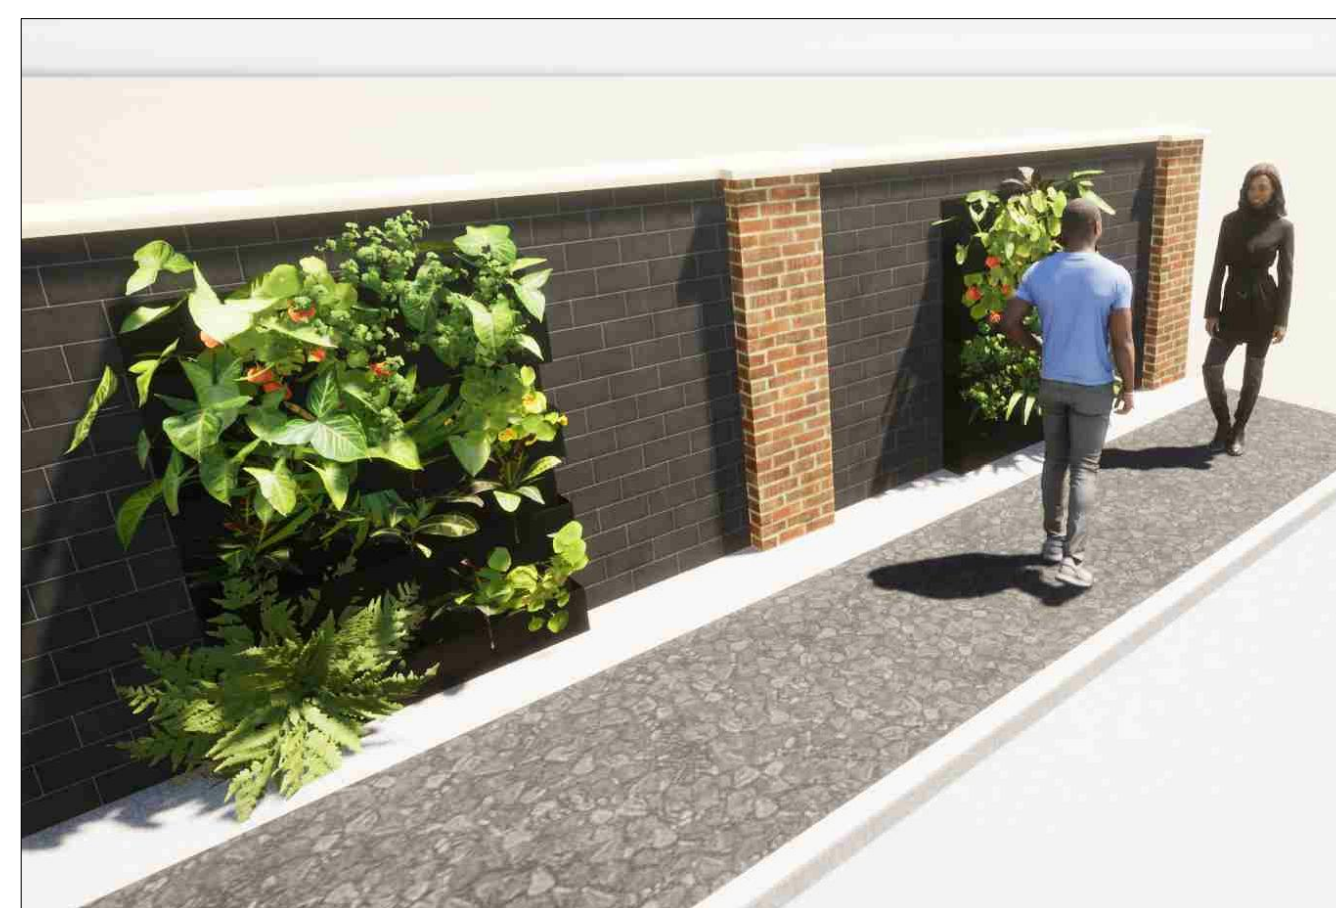

PENTLAND WAY

LOCATION PLAN 1:1250 @ A1

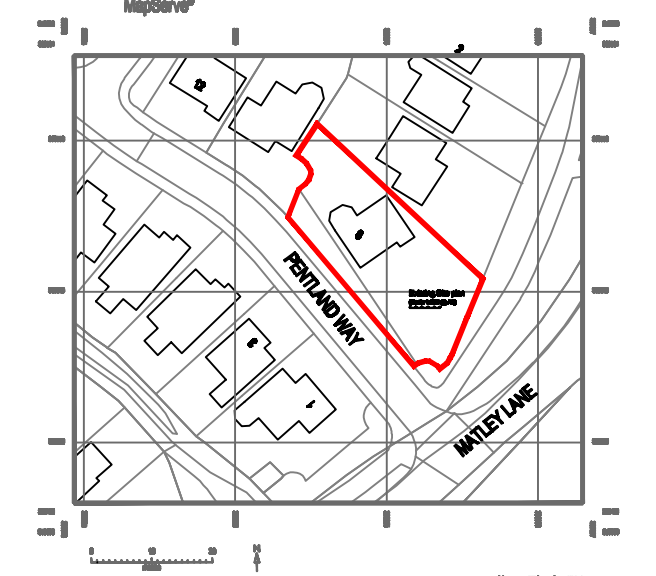

REDFERN
ARCHITECTURAL SERVICES LTD

DO NOT SCALE FROM THIS DRAWING

for Mr E Orford at 8 Pentland Way Hyde Cheshire SK14 4 US

title SITE & LOCATION PLANS

NOV 2023 as indicated @ A1 see 23-363-4

Redfern Architectural Services Ltd
Canal cottage 27 Manor View Woodley
Stockport Cheshire SK6 1RS
0161 406 6936 077406 21999
steve@redfermas.co.uk