


NOTES

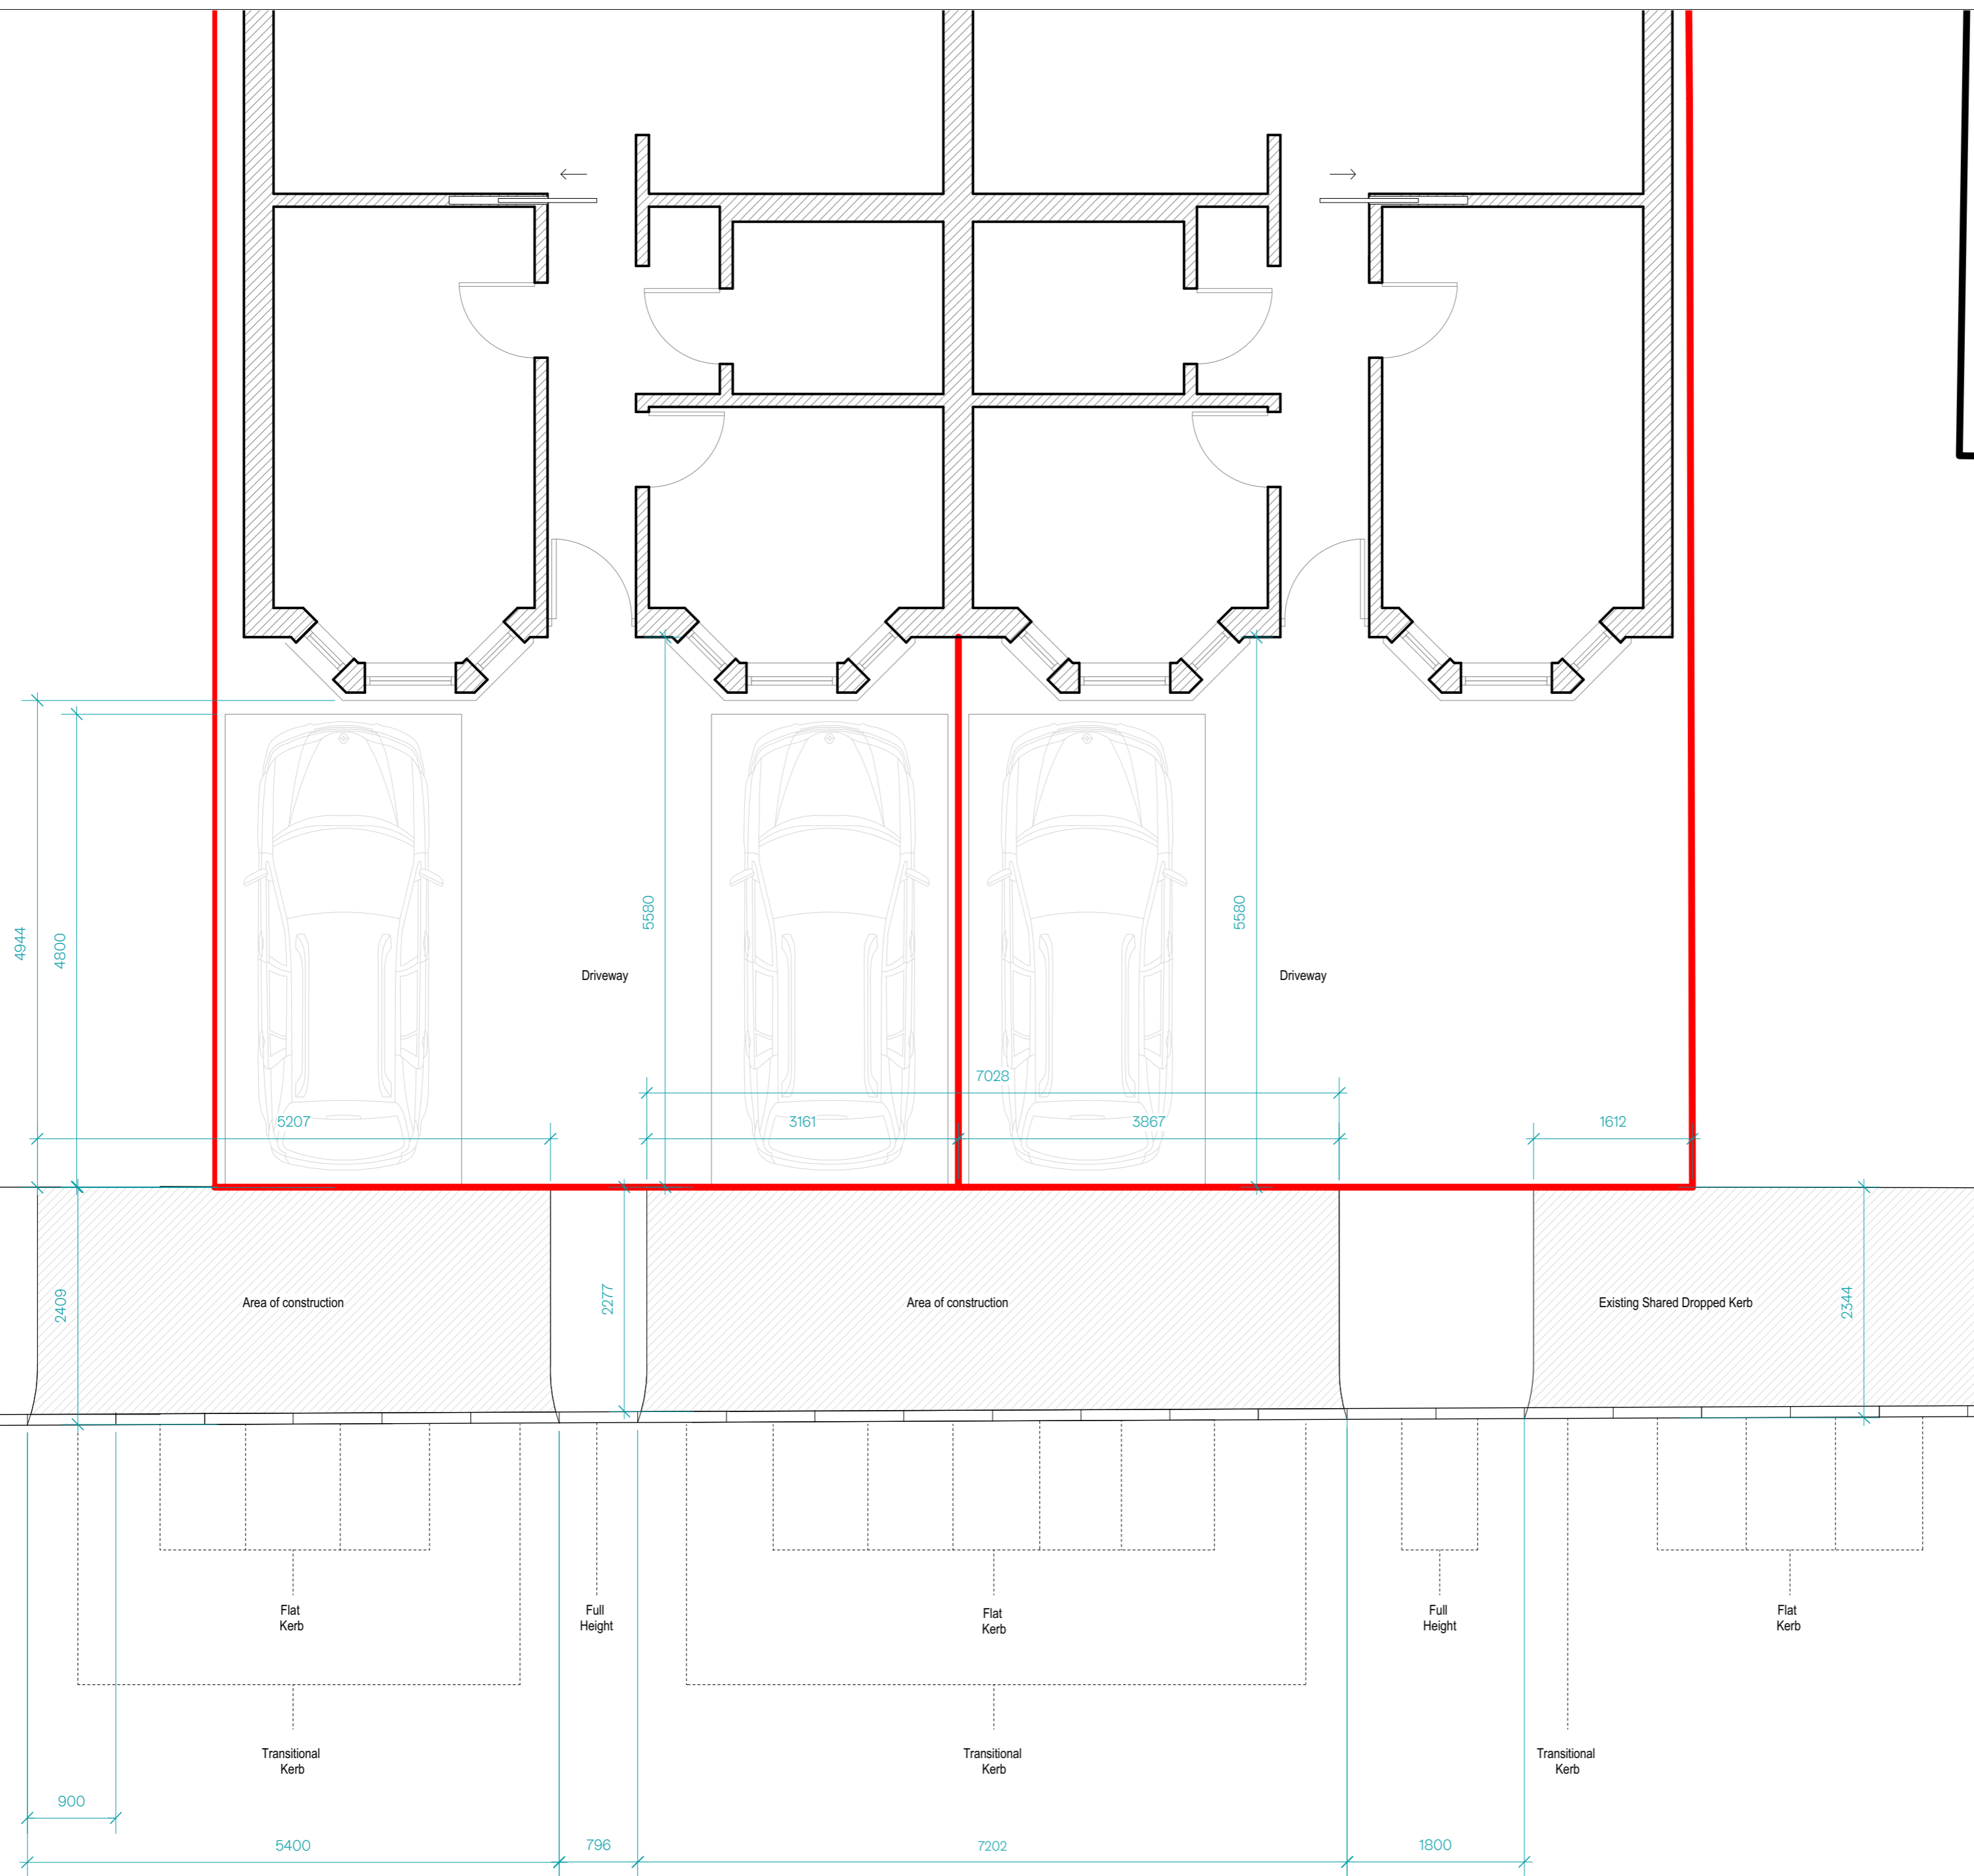

studio_{cc}

studioCC
 1 Nature View Apt
 Woodberry Grove
 London N4 2GN
 + (0) 7957 167052
 studio_{cc}.co.uk
 info@studio_{cc}.co.uk

NOTE

This is not a working drawing.

This drawing is only for Planning purposes or for Builders to obtain estimates.

This drawing is to be read in conjunction with any other relevant drawings. All details and dimensions are to be carried out on-site prior to works commencing or any ordering of materials

Drawing Title

Version

Kerb Plan, Proposed

C.4

Project Location

51-53 Greenfield Ave, Watford, WD19 5DJ

Date

Drawing Number

28.11.23

GA10



Scale

1:50 @ A2

