


2.4m x 120m

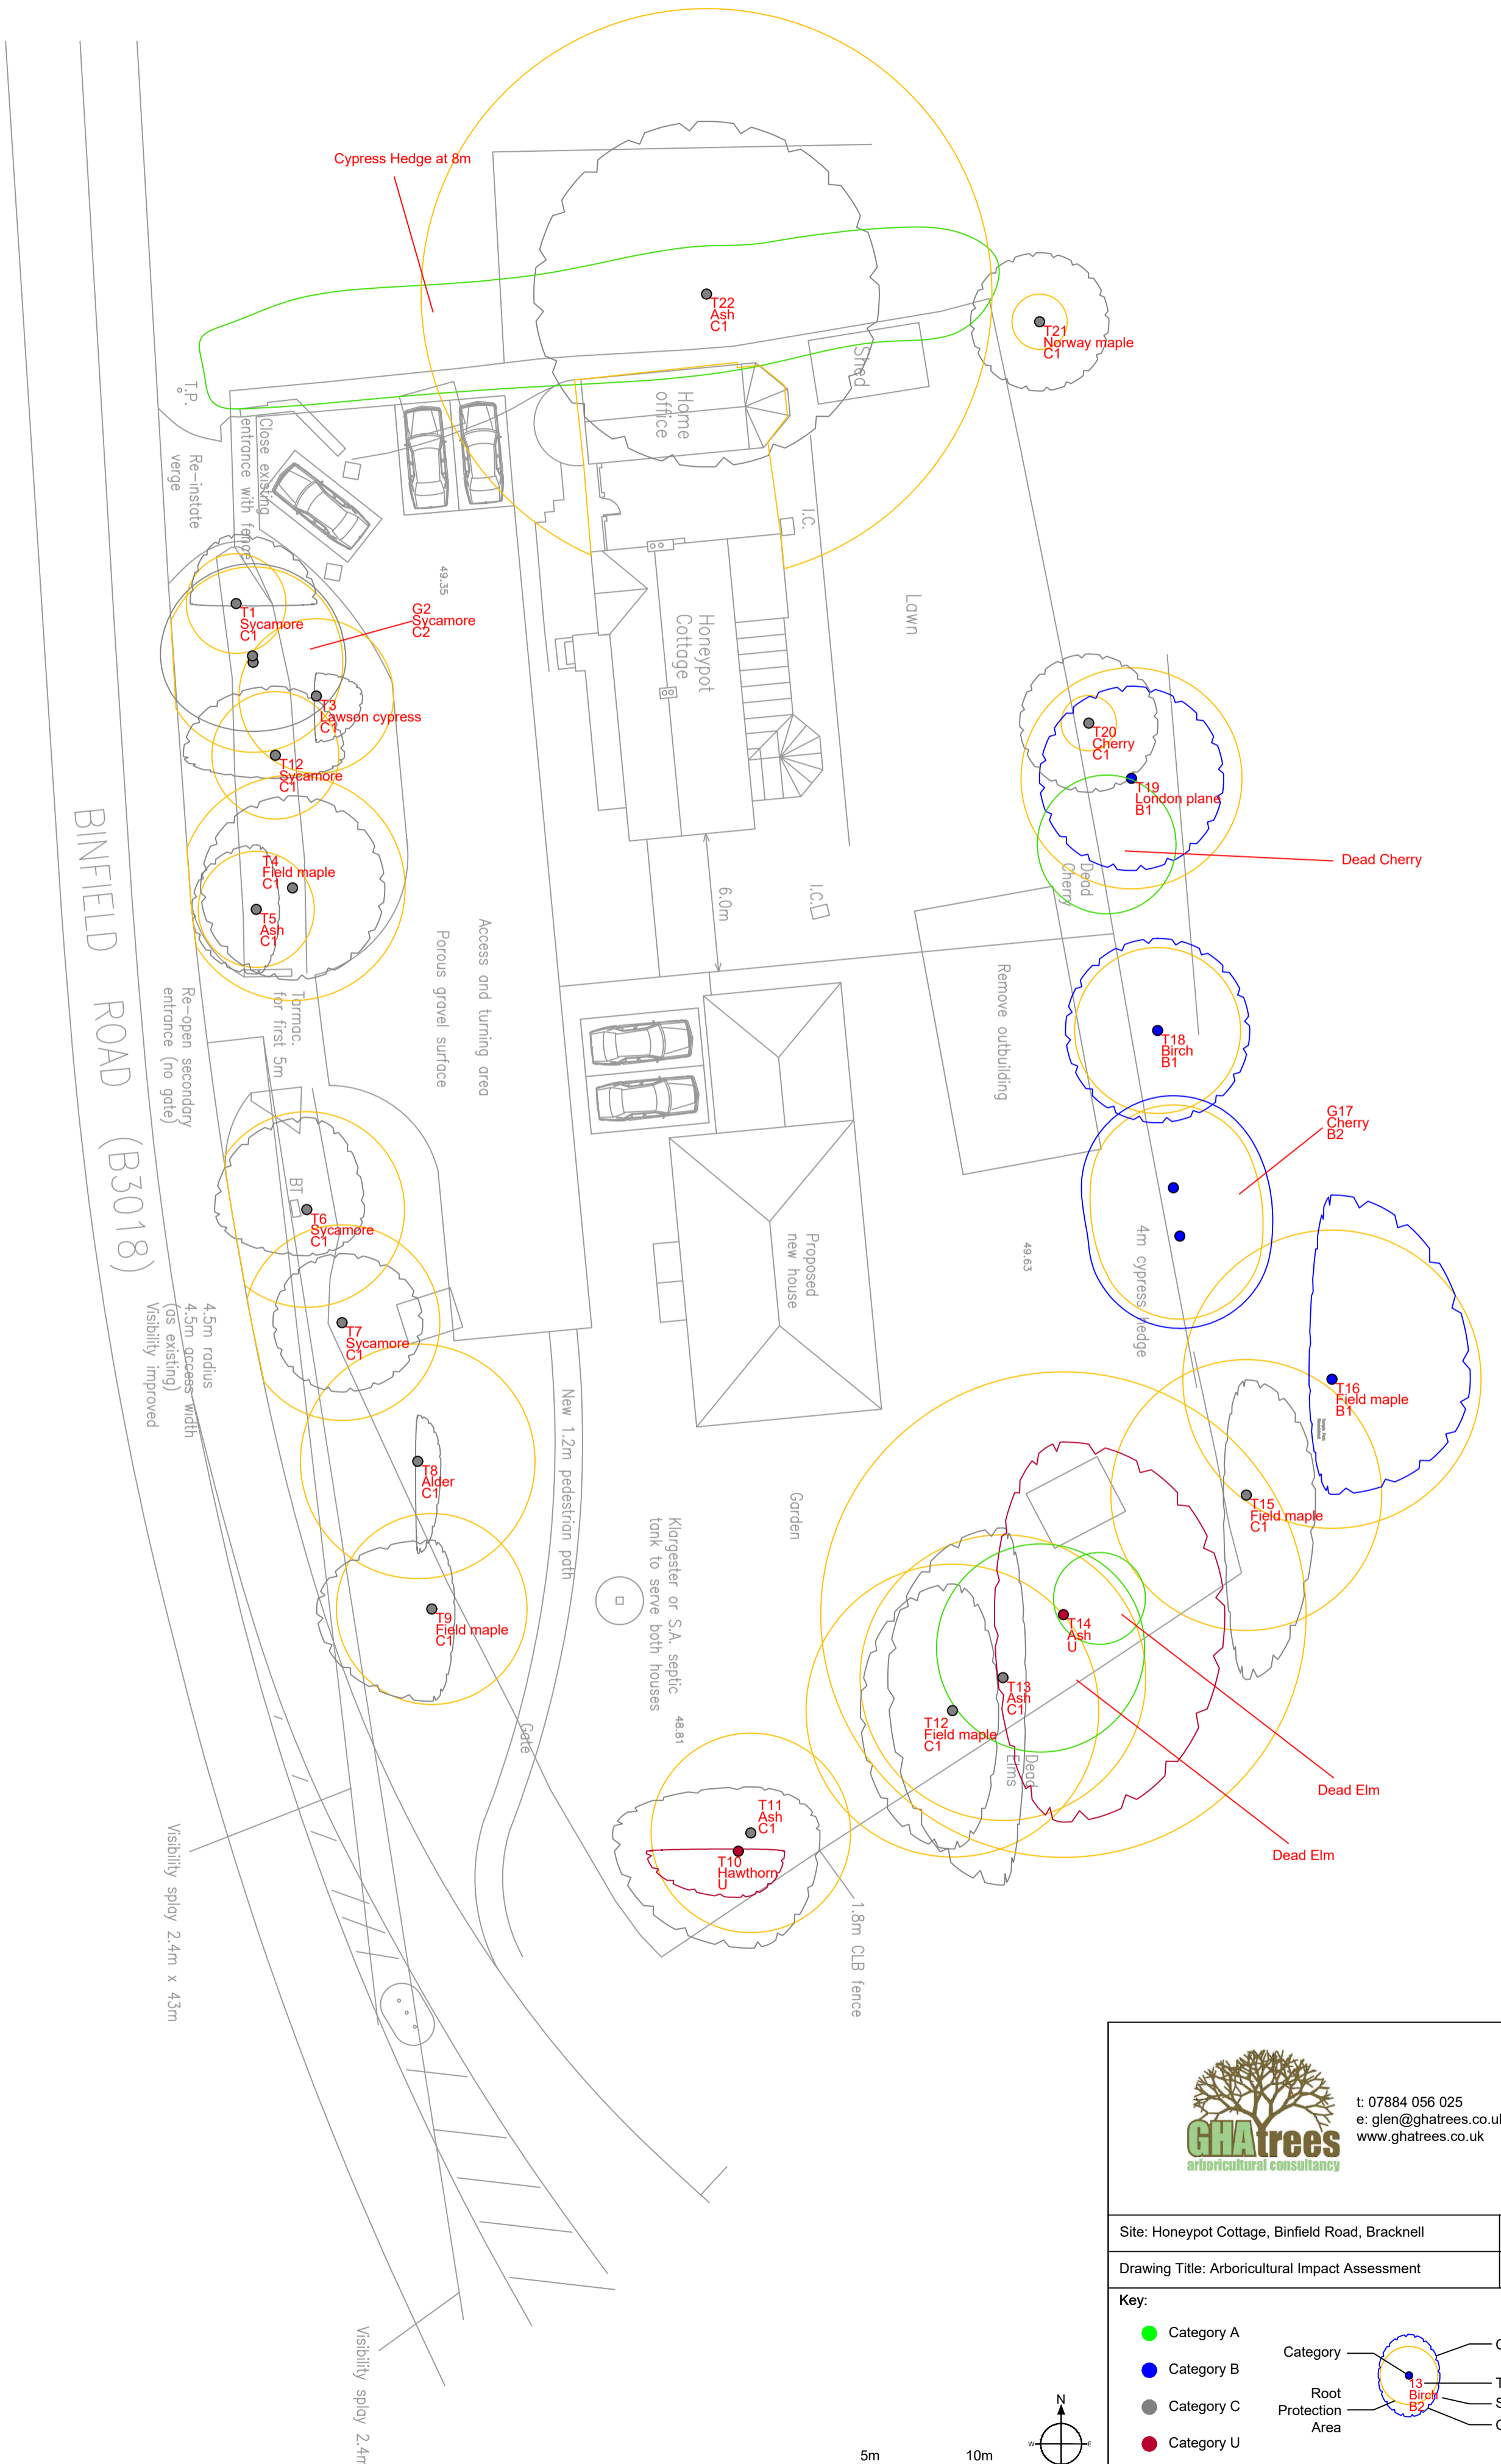

t: 07884 056 025  
e: glen@ghatrees.co.uk  
www.ghatrees.co.uk

Site: Honey Pot Cottage, Binfield Road, Bracknell	1:200 at A2
Drawing Title: Arboricultural Impact Assessment	November 2022 Rev C

**Key:**

- Category A
- Category B
- Category C
- Category U

○ Category  
○ Root Protection Area  
○ Crown Spread  
● Tree Number  
● Species  
● Category

