


Notes

All dimensions and levels on site are to be checked prior to commencement of work.

This drawing is the copyright of Paul Edwards Architecture

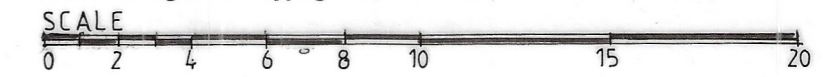


SITE SECTION-STREET SCENE



LOCATION PLAN 1:1250

TOTAL SITE AREA = 0.227 ha = 0.562 acres

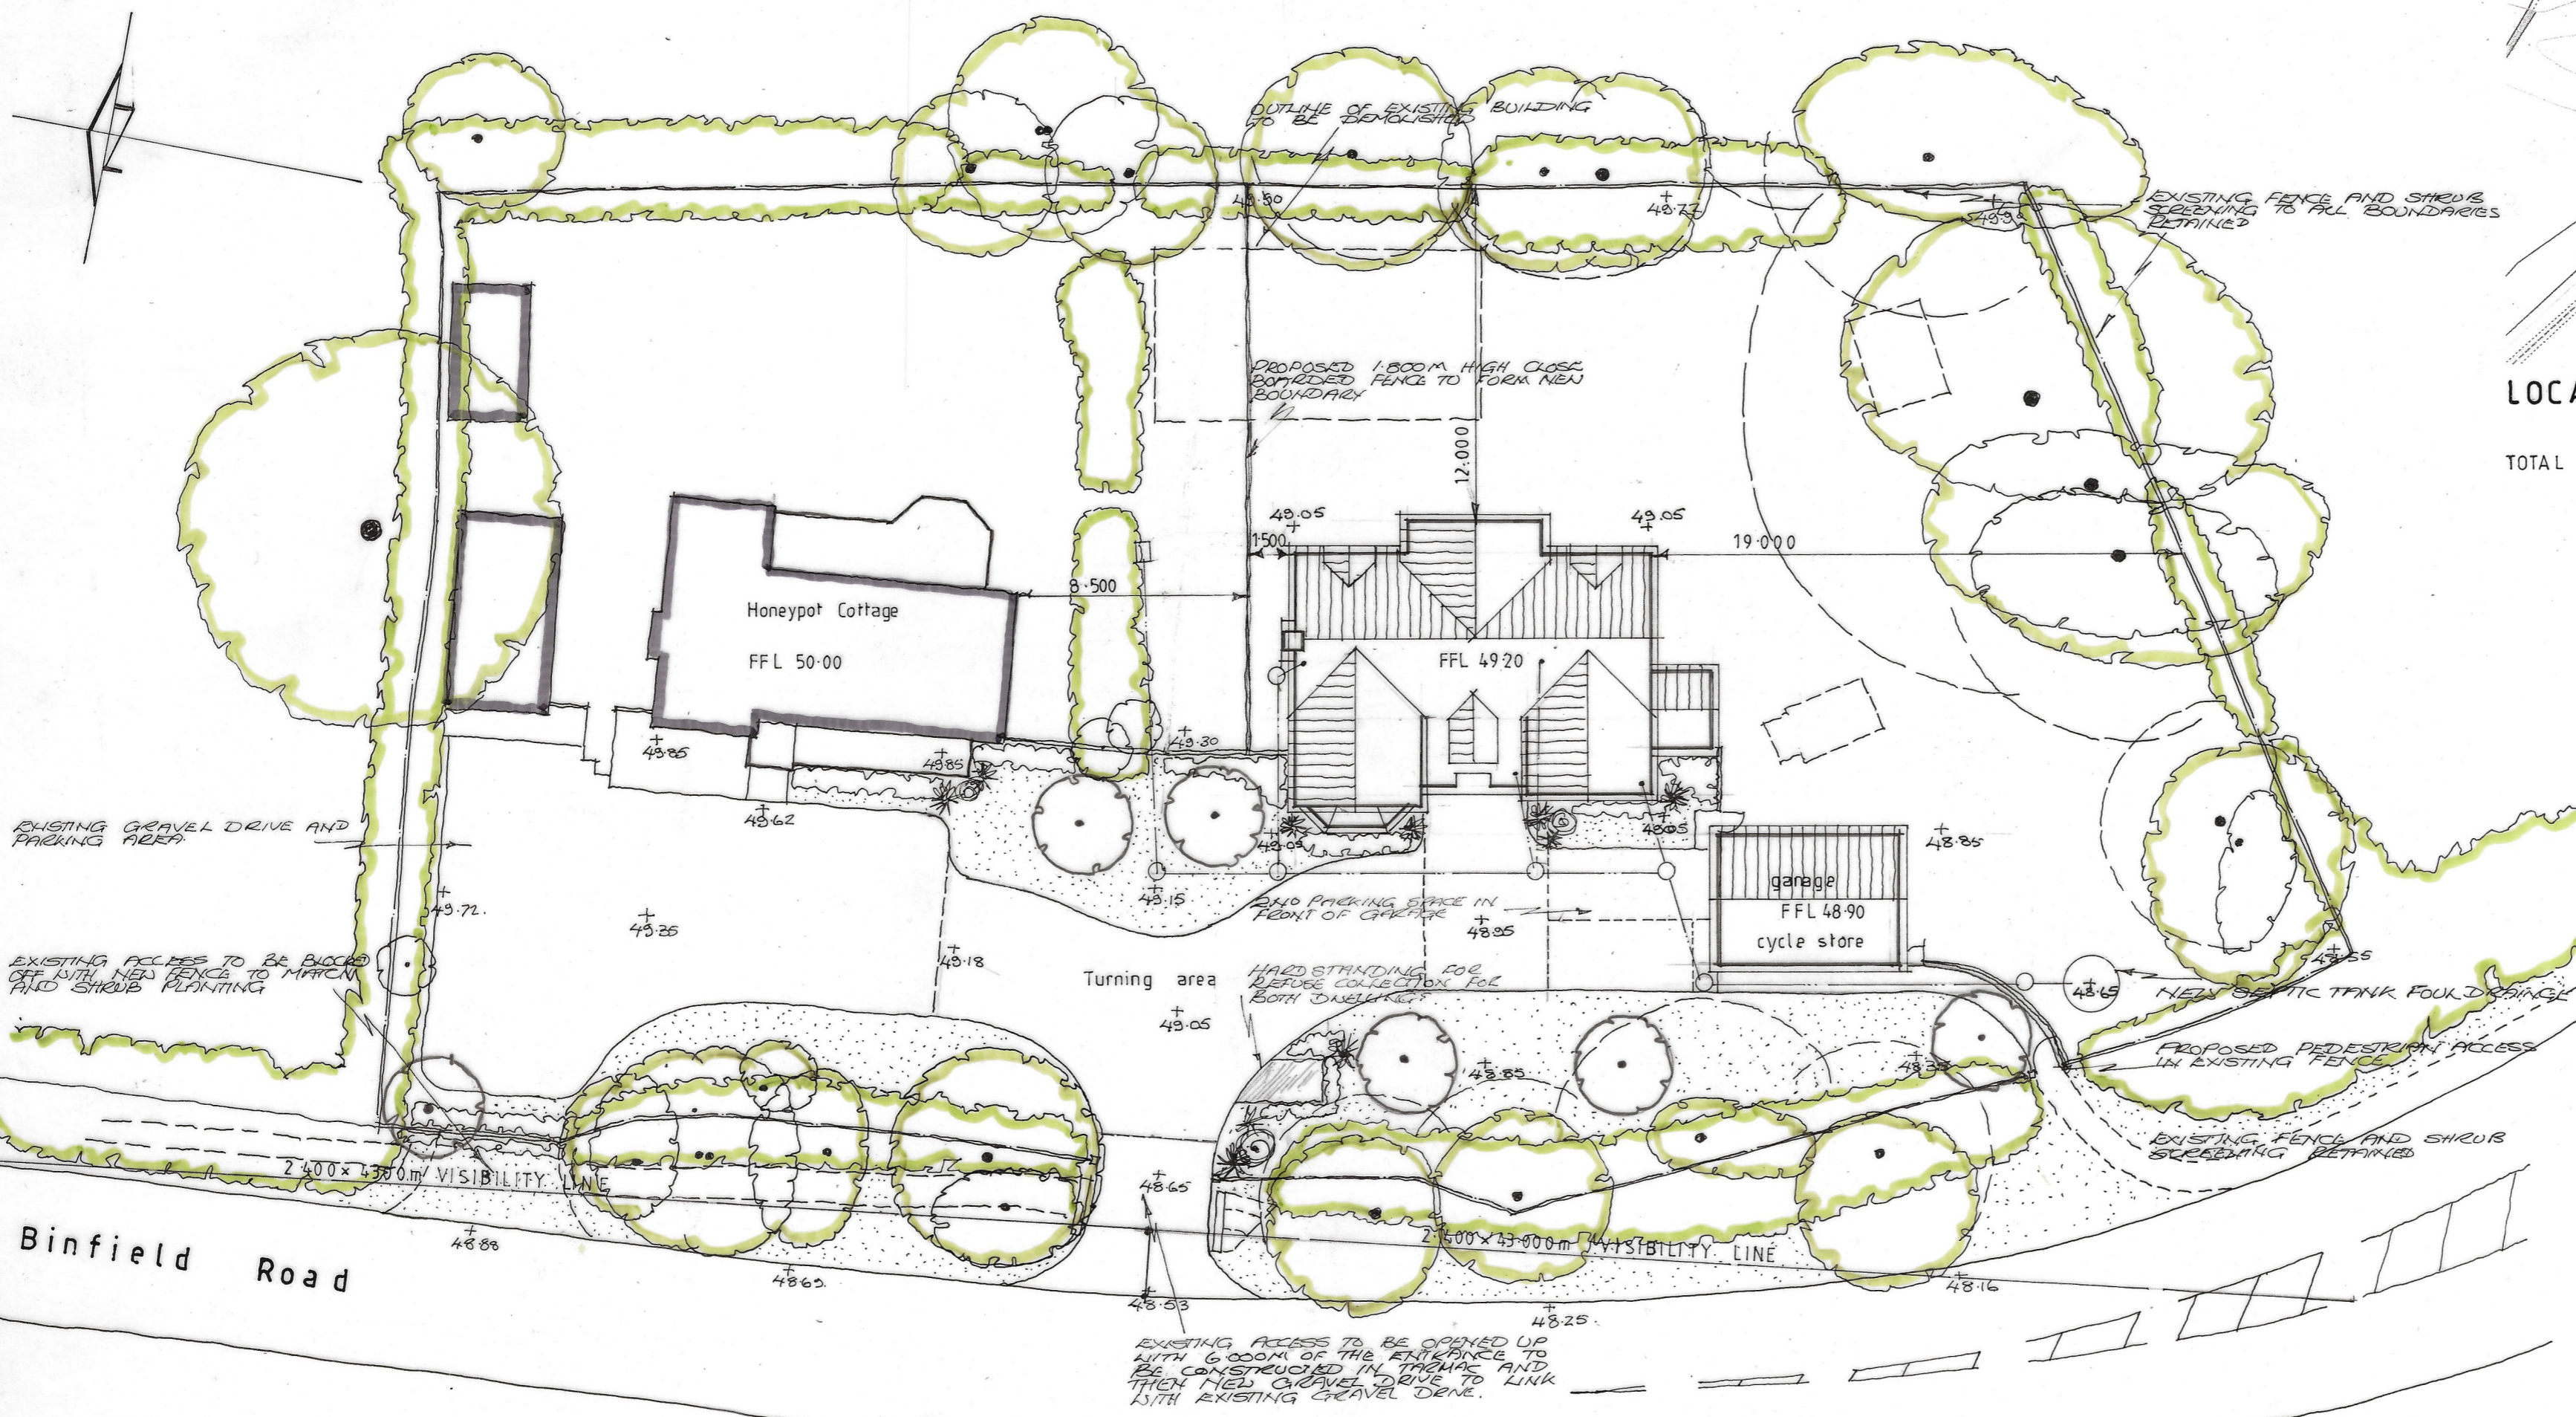

SITE PLAN

Project **Proposed detached cottage
Adjacent Honeypot Cottage
Binfield Road
BINFIELD
Berks**

Client **Mr I Brown**

Drawing **SITE PLANS**

Scale **1:200 at A2** Date **August 2023**

Paul Edwards Architecture
12 Sandy Lane, Barkham, Wokingham, Berks RG41 4DB
Tel: 0118972925 Mob: 07831837415 E-mail: paul@pauledwardsarchitecture.co.uk

Job **2653** Dwg. **08**