


### Main Features

- 5mm galvanized wire powder coated in green
- Horizontal "V" beams give panel extra strength
- Easy to fit
- Large stocks available
- Supplied with black clips to contrast against mesh
- High Visibility with large apertures allowing fence to blend into surroundings
- Extra post insert holes to allow stepping on gradients



1200 X 3000

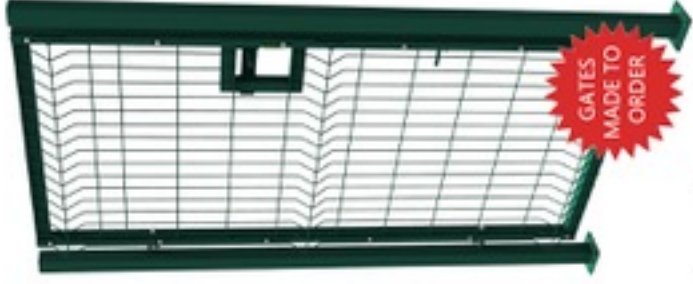

GATES MADE TO ORDER

FENCE HEIGHT

Panel Dimensions (nominal)

V Beams (approx)

Aperture (approx)

Panel Weight (approx)

Dig in Post Dimensions (nominal)

Post Weight (approx)

Clips & Bolts