




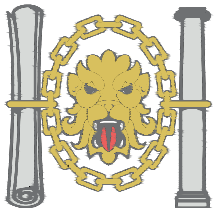
Gleadhill Farm, Dawbers Lane, Euxton PR7 6EB

North

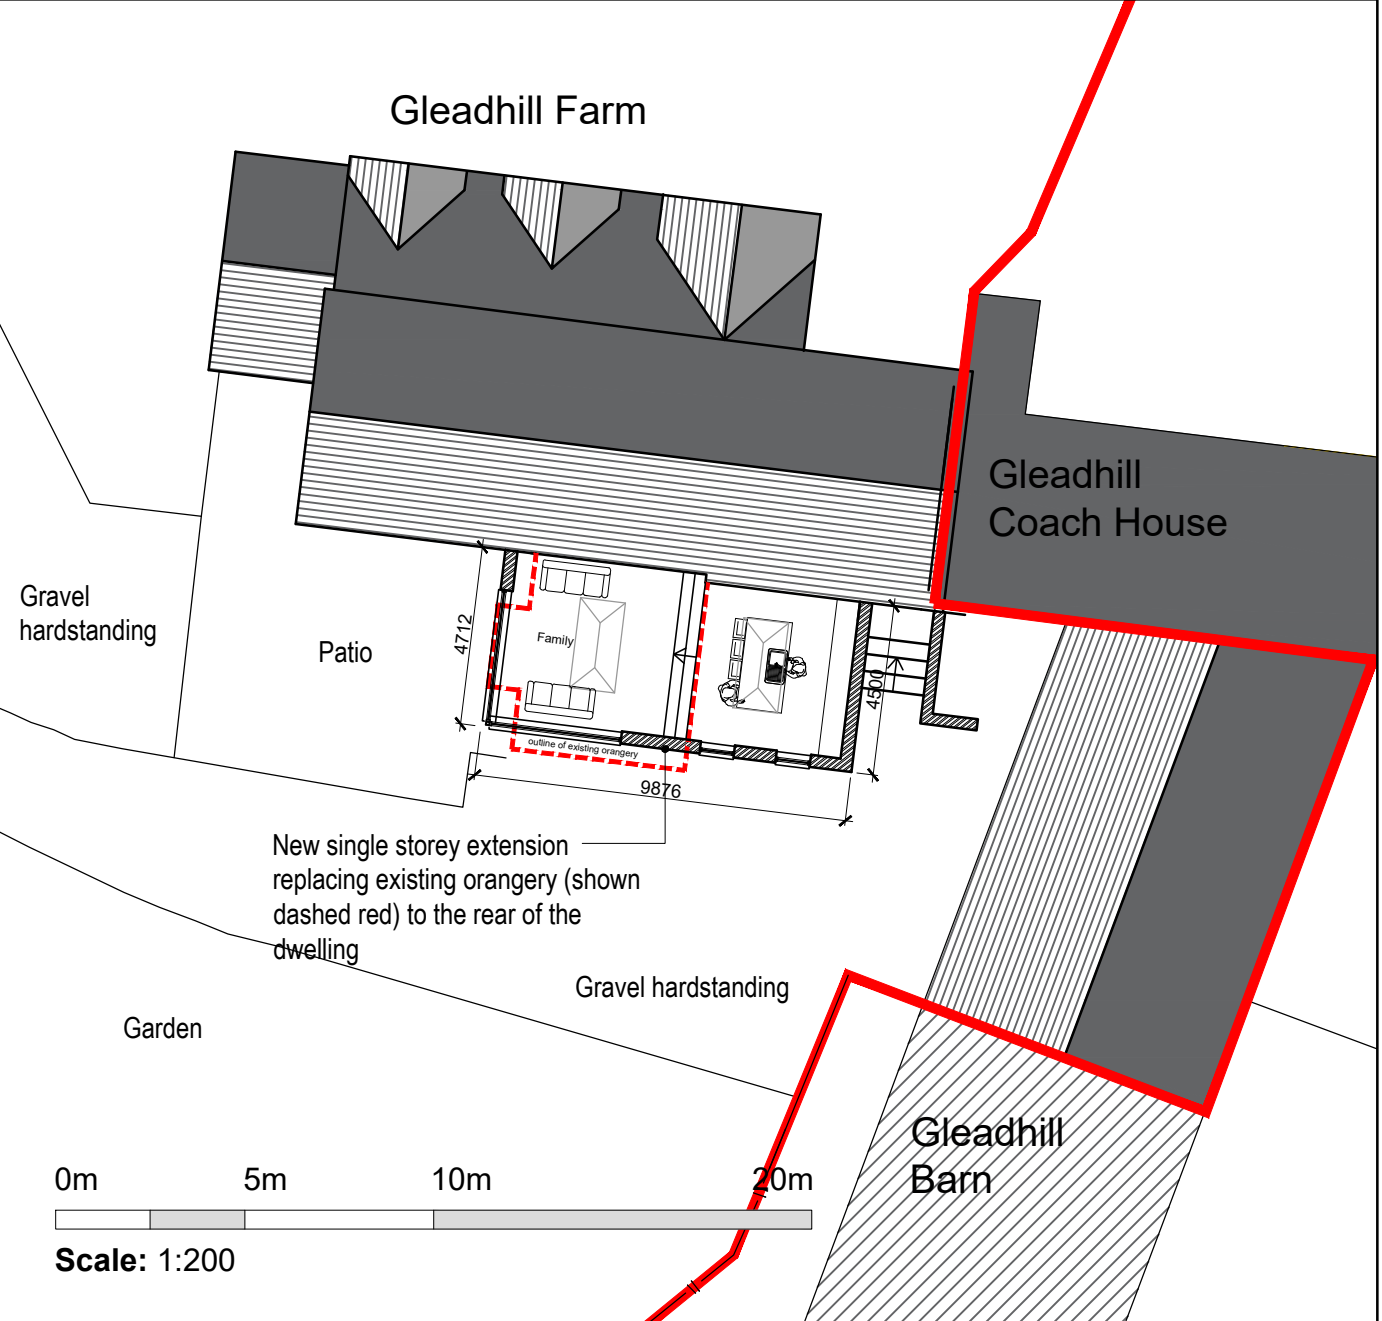

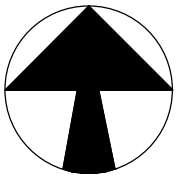

bpd Architecture
 CIAT Registered practice
 Sitchstone, Brown House Lane, Higher Wheelton,
 Chorley, Lancashire PR6 8HR
Tel: 01257 220510
 web: www.bpdarchitecture.co.uk
 email: info@betterplan.co.uk



**Chartered Institute of
 Architectural Technologists**
 Registered Practice

Project
**Gleadhill Farm, Dawbers Lane,
 Euxton, Chorley, PR7 6EB**

Title
PROPOSED SITE BLOCK PLAN

Scale @ A4 1:200	Date Jan 2024	Ref Job 1161	Drawn MDB
Drg No 1161/GFE/BP			Rev -

Proposed Site Block plan - 1:200