




NOTES
 SURVEYED DATE 13/09/2023
 CONTRACTORS ARE TO CHECK ALL LEVELS AND DIMENSIONS BEFORE WORK IS PUT IN HAND AND ANY DISCREPANCIES ARE TO BE REFERRED TO THE ARCHITECTS.
 THIS DRAWING IS SUBJECT TO THE COPYRIGHT OF REIGATE ARCHITECTS AND MAY NOT BE REPRODUCED WITHOUT THE WRITTEN CONSENT OF REIGATE ARCHITECTS
 THE PURPOSE OF THIS DRAWING IS PLANNING

(A) EITHER SHEFFIELD BIKE STAND


(B) OR SECURE RING ON REAR ELEVATION?

CAR SPACE 2.4 x 4.8

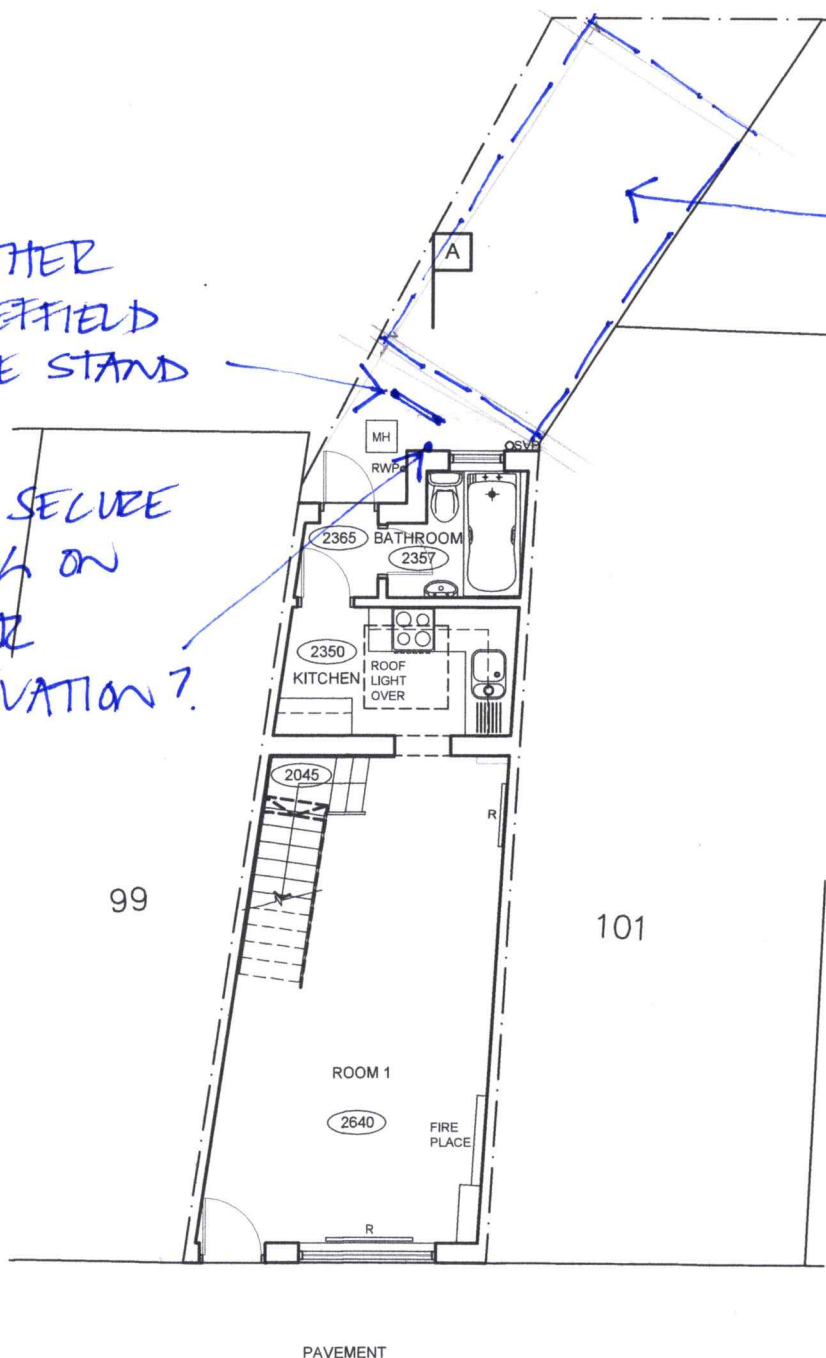

Westmead Road

GROUND FLOOR PLAN

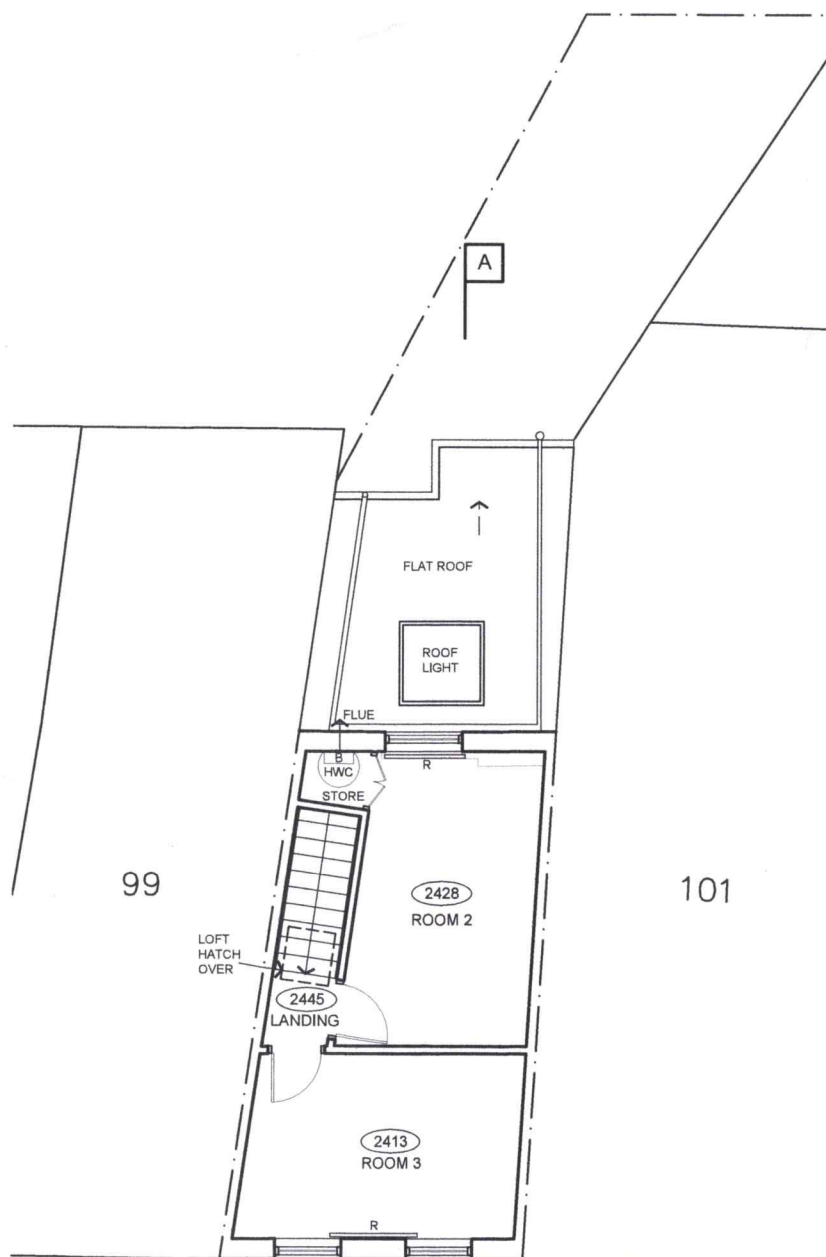

Westmead Road

FIRST FLOOR PLAN

2026/SK/1
 12/12/2023

REV	DATE	DESCRIPTION	DWN	CHKD
P01	29/09/23	Planning Application Issued	FA	SW

REIGATE ARCHITECTS

24 HOLMESDALE RD REIGATE SURREY RH2 0BQ 01737 243540

INFO@REIGATEARCHITECTS.CO.UK

CLIENT
 MR & MRS TAYLOR
 JOB
 100 WESTMEAD ROAD SM1 4HX
 TITLE
 SURVEY/PROPOSED PLANS (1)

SCALE	DRAWING NO.	REV
1:50@A1 1:100@A3 DATE 17/10/2023 STATUS	2026-02	P01