


Appendix 5.1

Listed Buildings

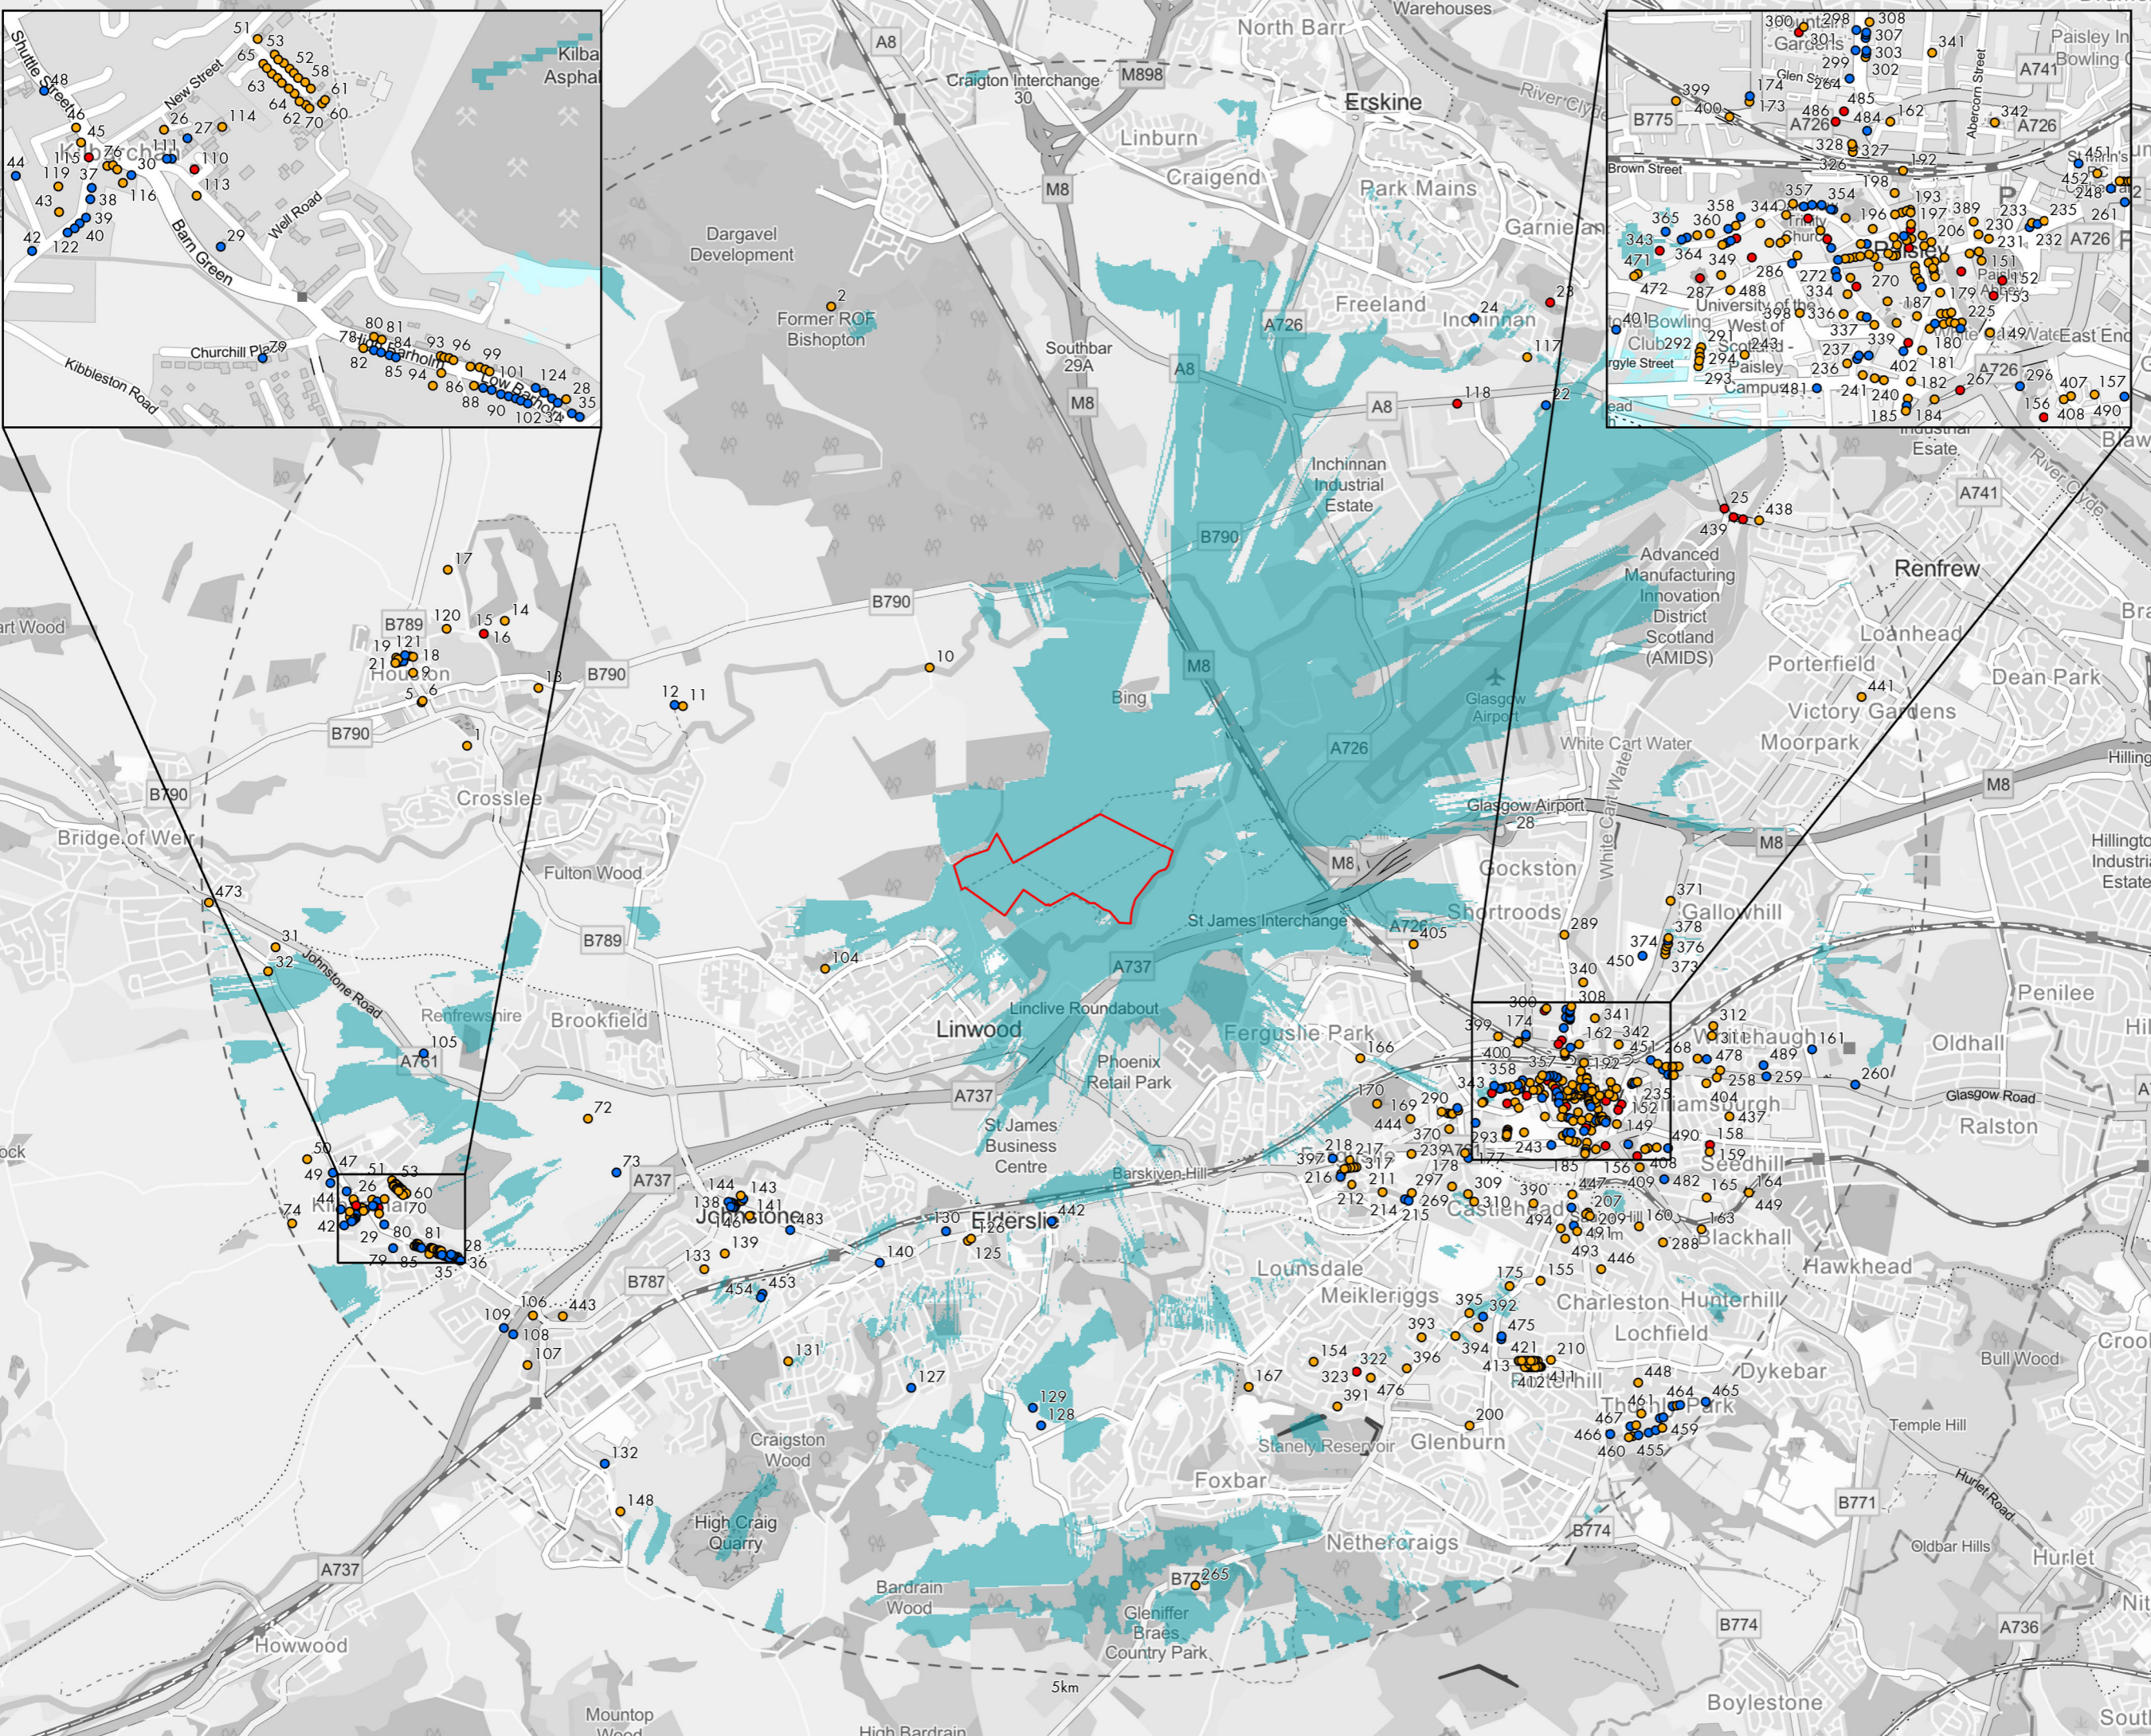


- Development Boundary
- Zone of Theoretical Visibility
- Category A Listed Building
- Category B Listed Building
- Category C Listed Building

Map Details

Map illustrates the Listed Buildings overlaid with the Zone of Theoretical Visibility to a 5km buffer area surrounding the proposed GM solar PV array calculated using the highest point of the panels. All Listed Buildings are detailed in Appendix 5.1a via the reference numbers shown on this map.

The ZTV is computer generated in ReSoH Windfarm V5 using OS landform terrain 50 data and takes into account natural and built features within the landscape. All barriers are considered by the software to obscure the development entirely with no demonstration of filtered views or partial screening. The earth's curvature and atmospheric refraction are included. Viewer height above the ground is 1.7m.

Scale: 1:40,000 @ A3

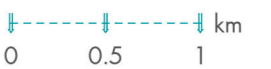

Client Name	Bluestone Energy Ltd
Site Name	Middleton Farm
Drawing Reference	COG412/SCR/002/a
Date	20/11/23

This drawing is the property of COGEO Planning & Environmental Services Ltd. Copyright is reserved by them & the drawing is issued on the condition that it is not copied, wholly or in any part without the written consent of COGEO. OS Mapping Licence Number: 100027432.